




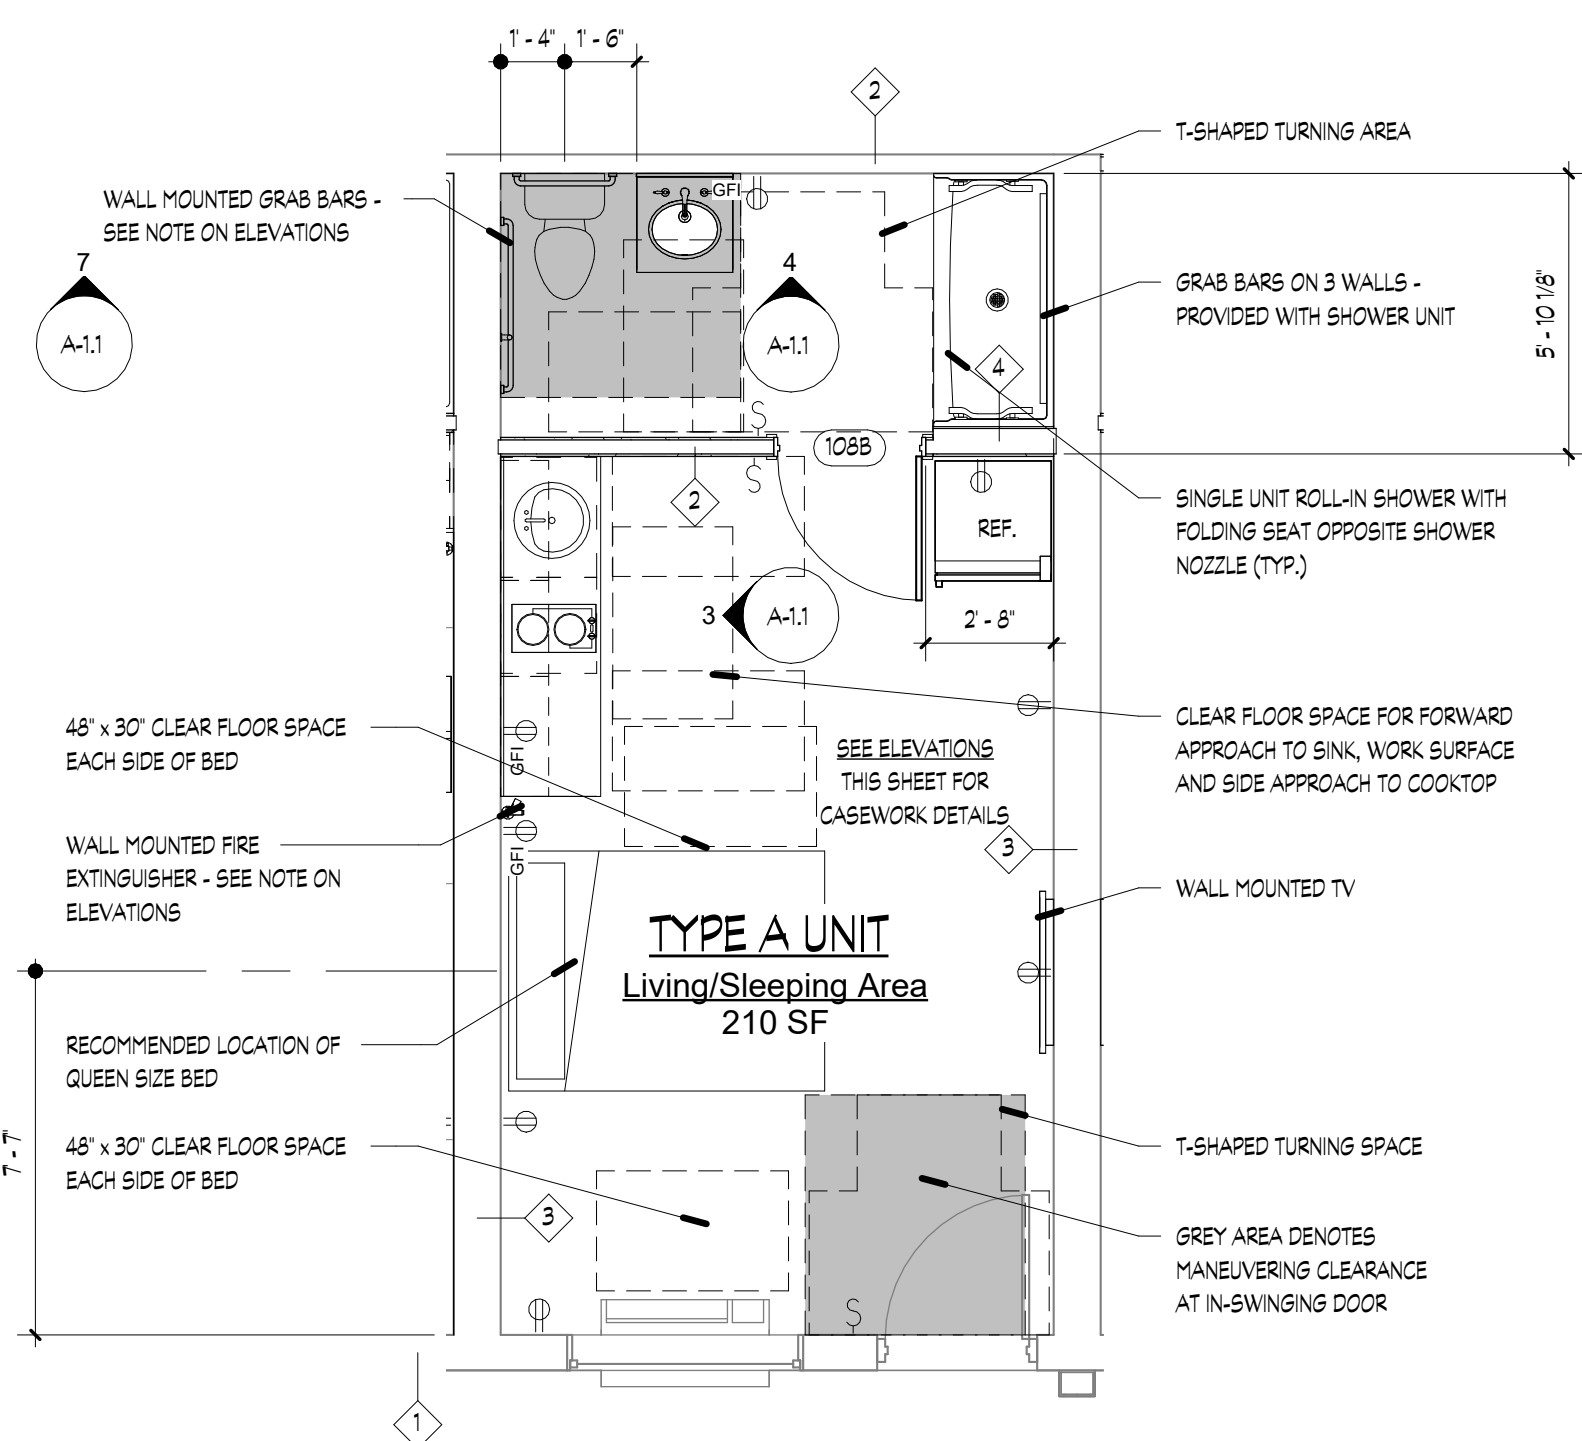


2 Type A Accessible Unit Plan
1/4" = 1'-0"

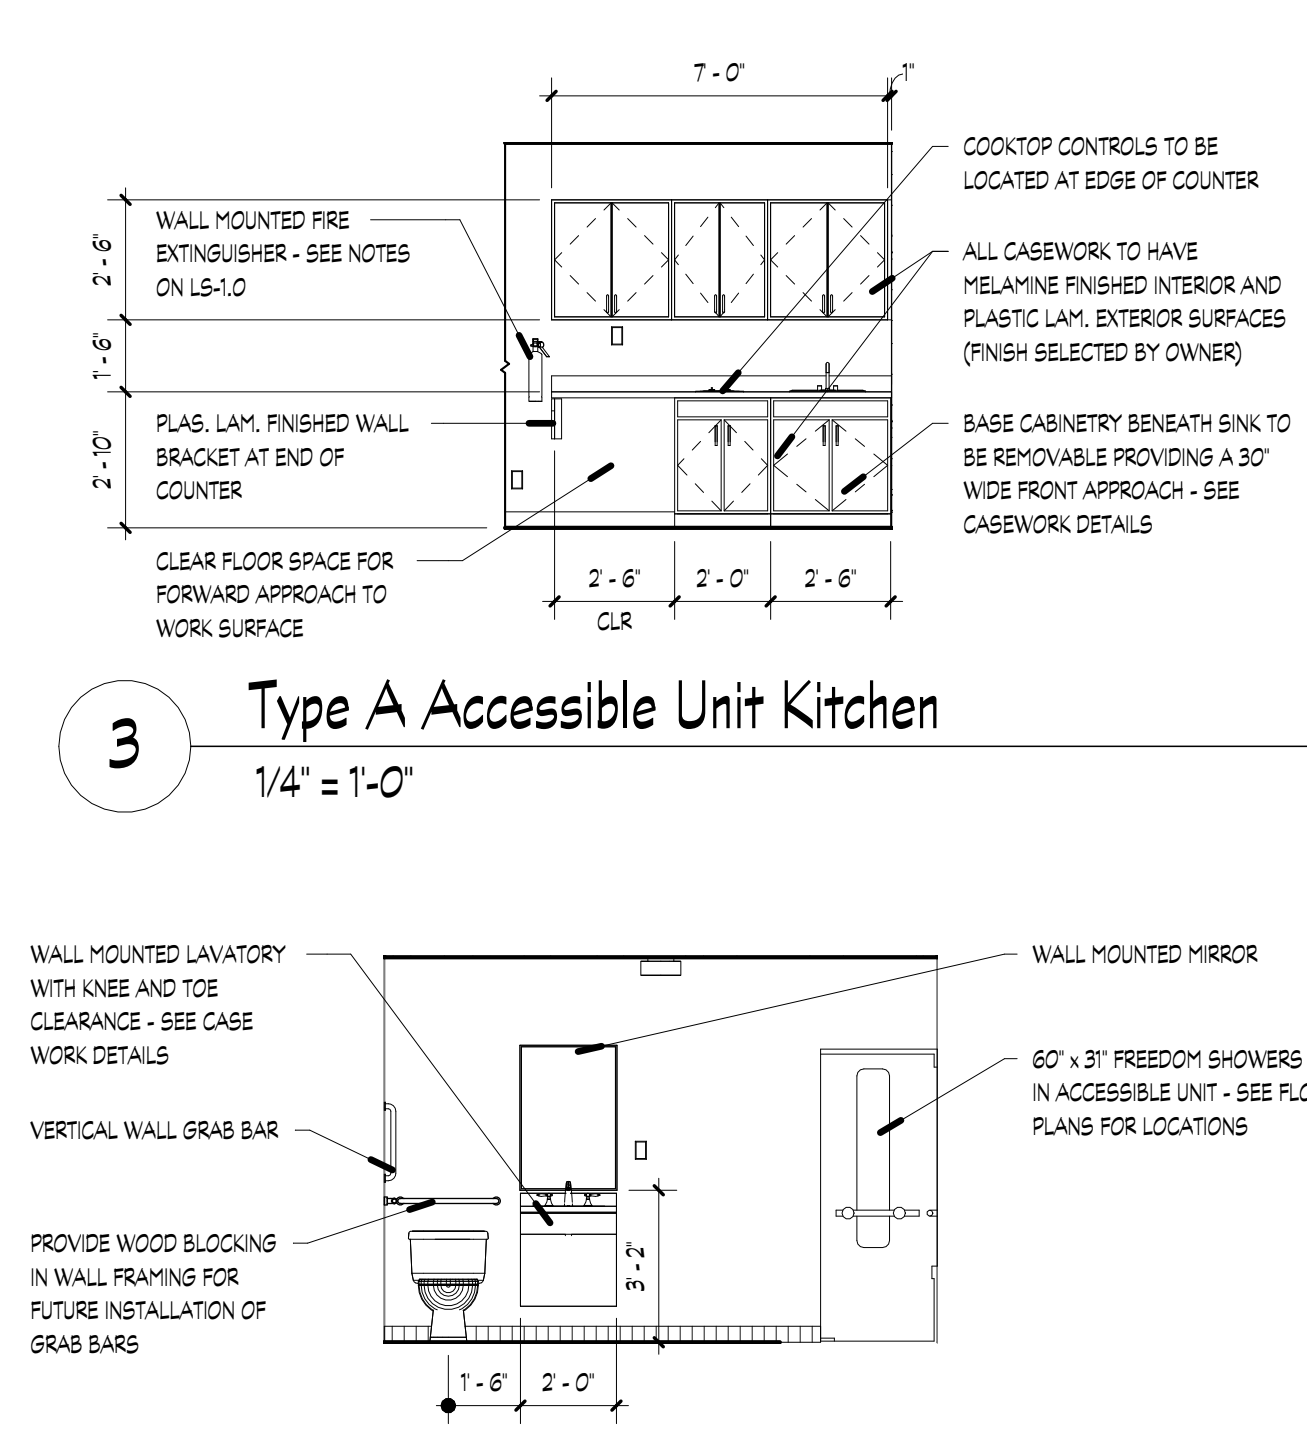

4 Type A Accessible Unit Bath
1/4" = 1'-0"

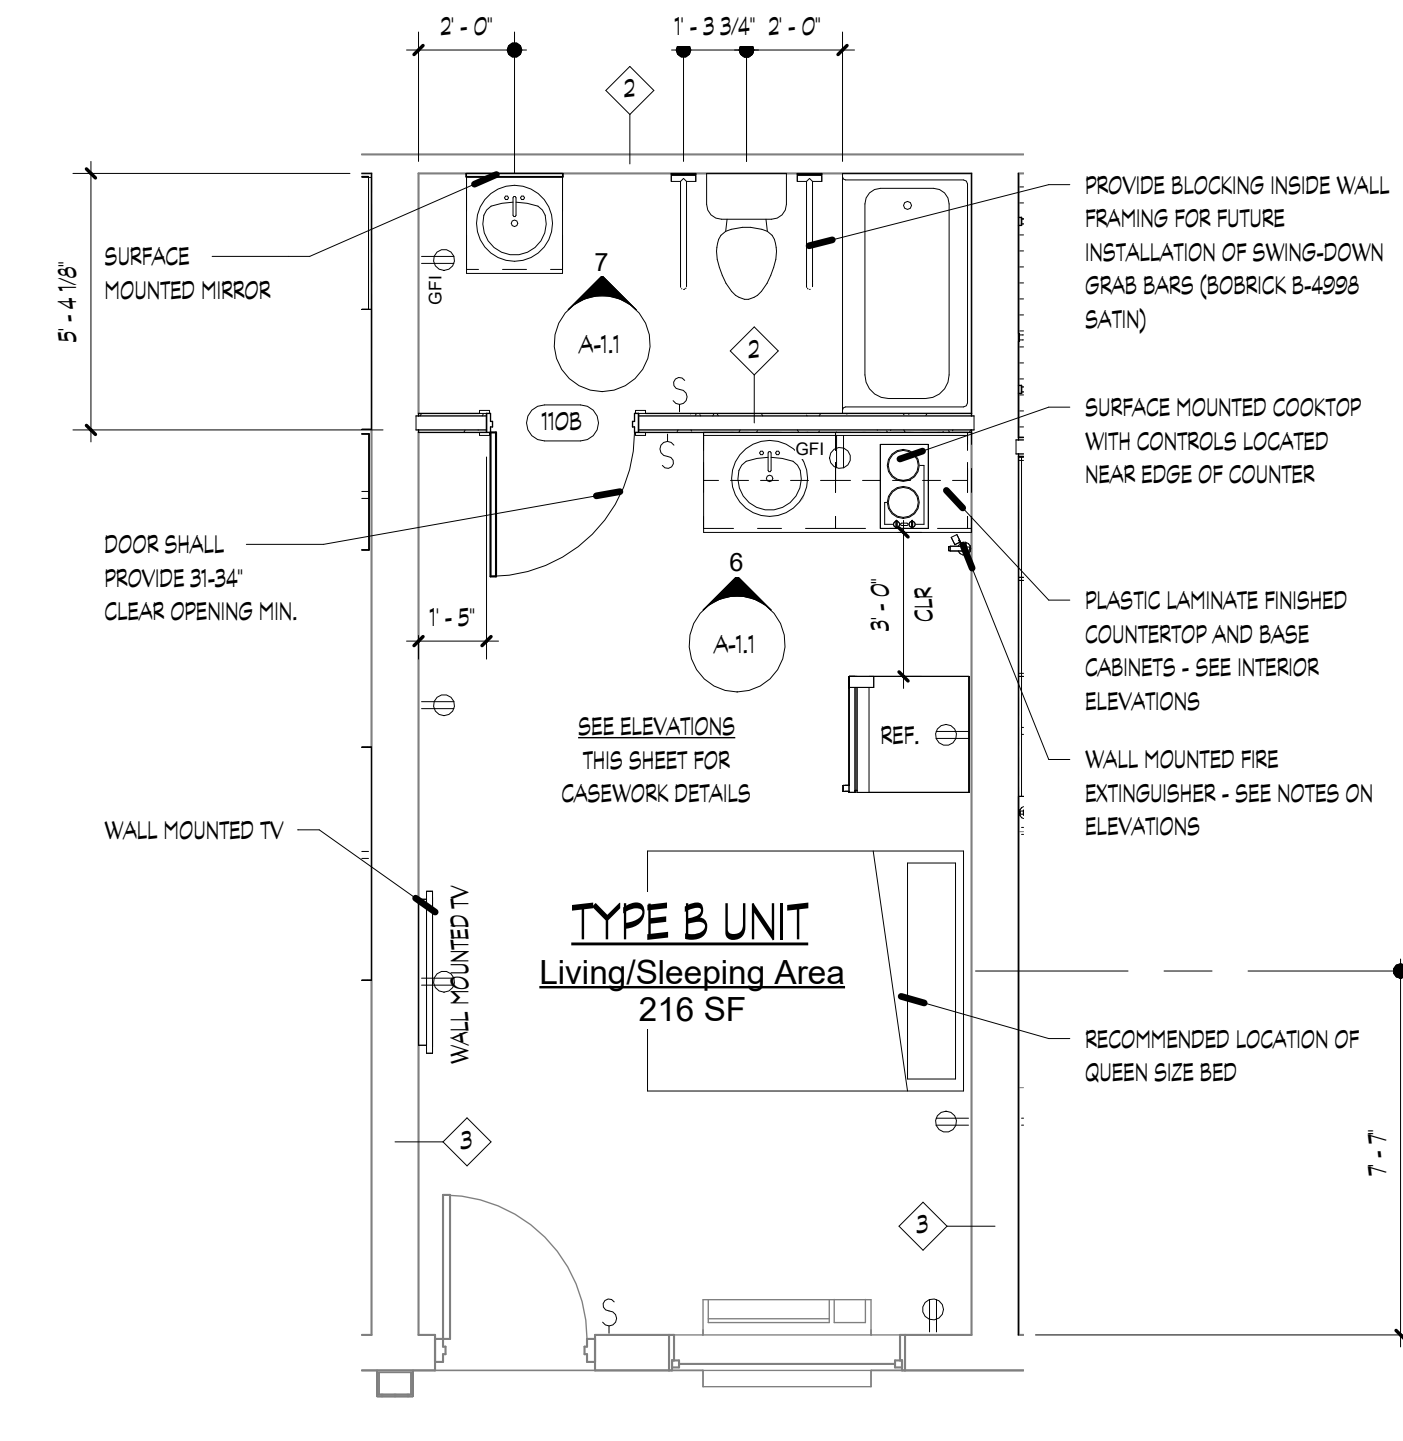


5 Type B Accessible Unit Plan
1/4" = 1'-0"

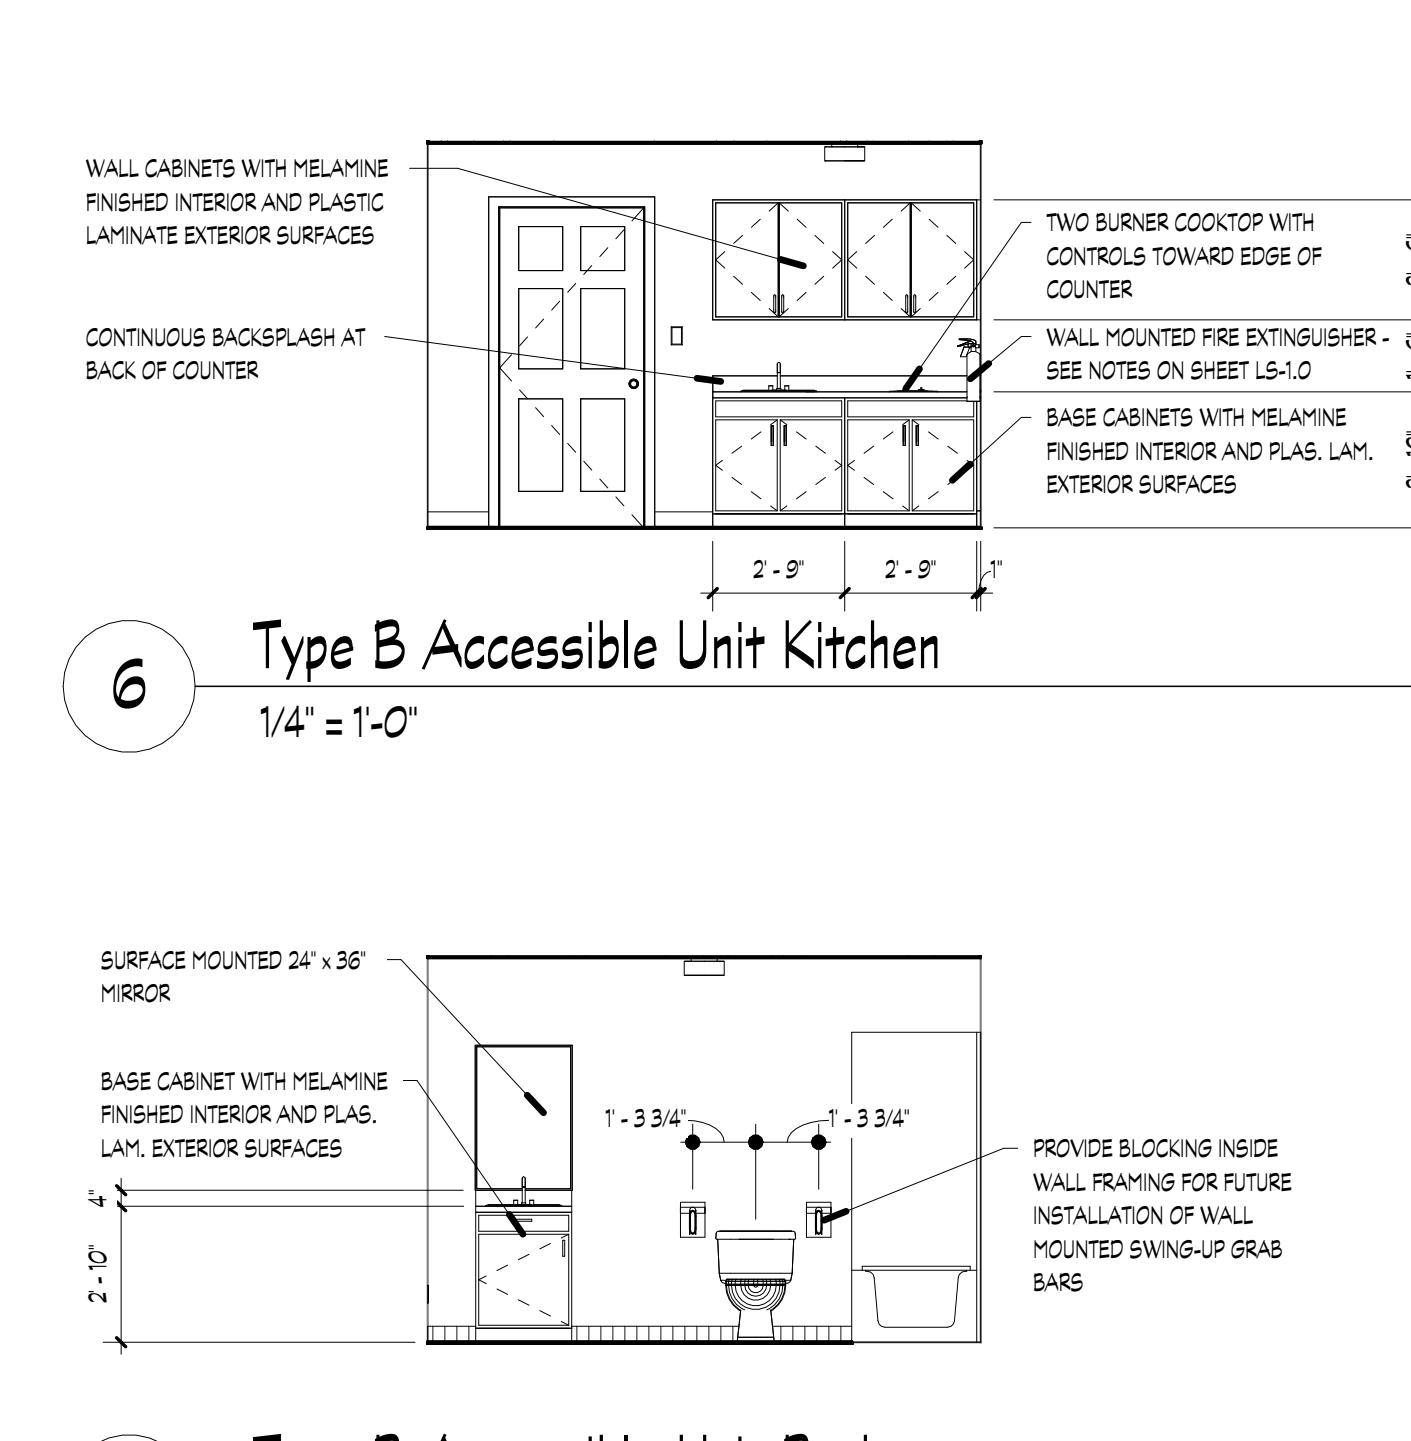

7 Type B Accessible Unit Bath
1/4" = 1'-0"

PLAN LEGEND	
	INTERIOR WALL CONSTRUCTION
	INTERIOR WALL CONSTRUCTION WITH BATT INSULATION
	DOOR SCHEDULE TAG
	WALL TYPE TAG
	WALL MOUNTED FIRE EXTINGUISHER
	DETAIL SECTION TAG WITH SHEET NUMBER
	LARGE SCALE PLAN TAG
	ROOM NUMBER AND NAME TAG
	EXTERIOR ELEVATION TAG
	INTERIOR ELEVATION TAG

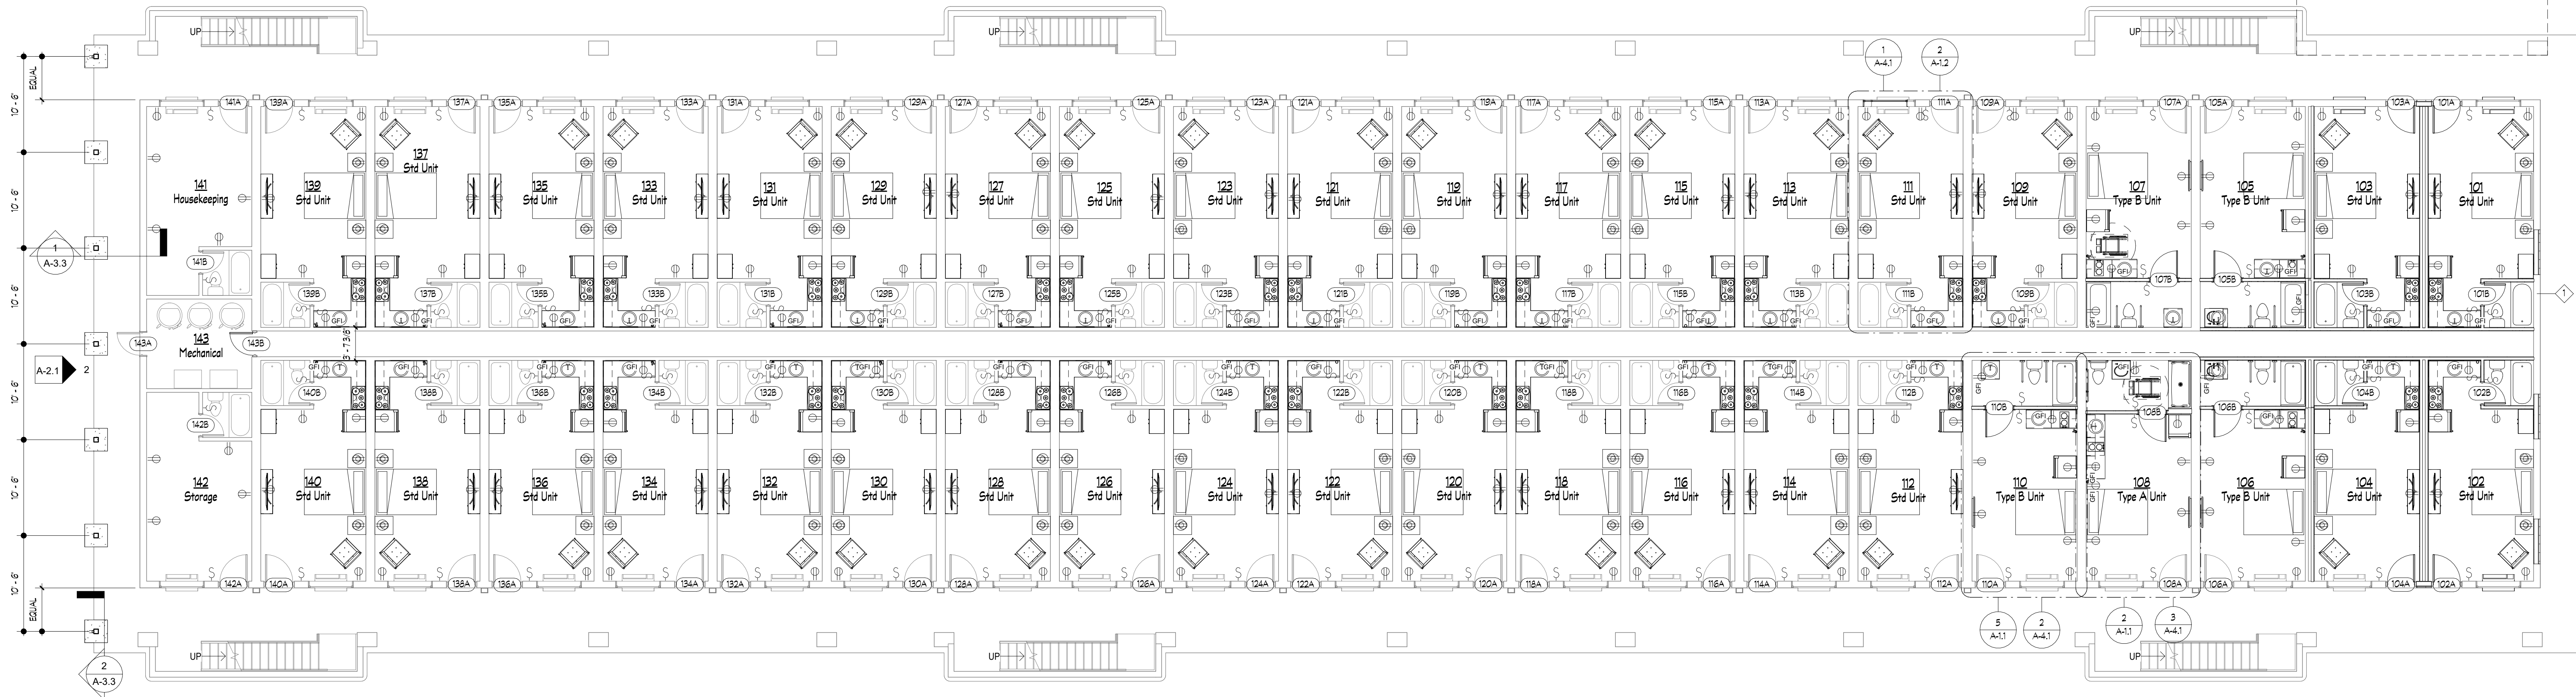

1 Ground Level Floor Plan
1/8" = 1'-0"


Edmund Garbee, Architect

JDH Kennesaw
Extended Stay Hotel
750 Cobb Place Blvd. NW
Kennesaw, Georgia 30144


Revision Schedule			
Rev. Number	Rev. Date	Revision Description	

Edmund Goode Garbee Architect of Record is not responsible for interpreting the intent of the construction documents, including making modifications as may be necessary during the construction phase, and is no longer liable for the work where changes to these documents have been made.


Release Date: TBD
Project No.: 23-015A
Copyright 2024
Edmund Goode Garbee Architect
Ground Level Plan

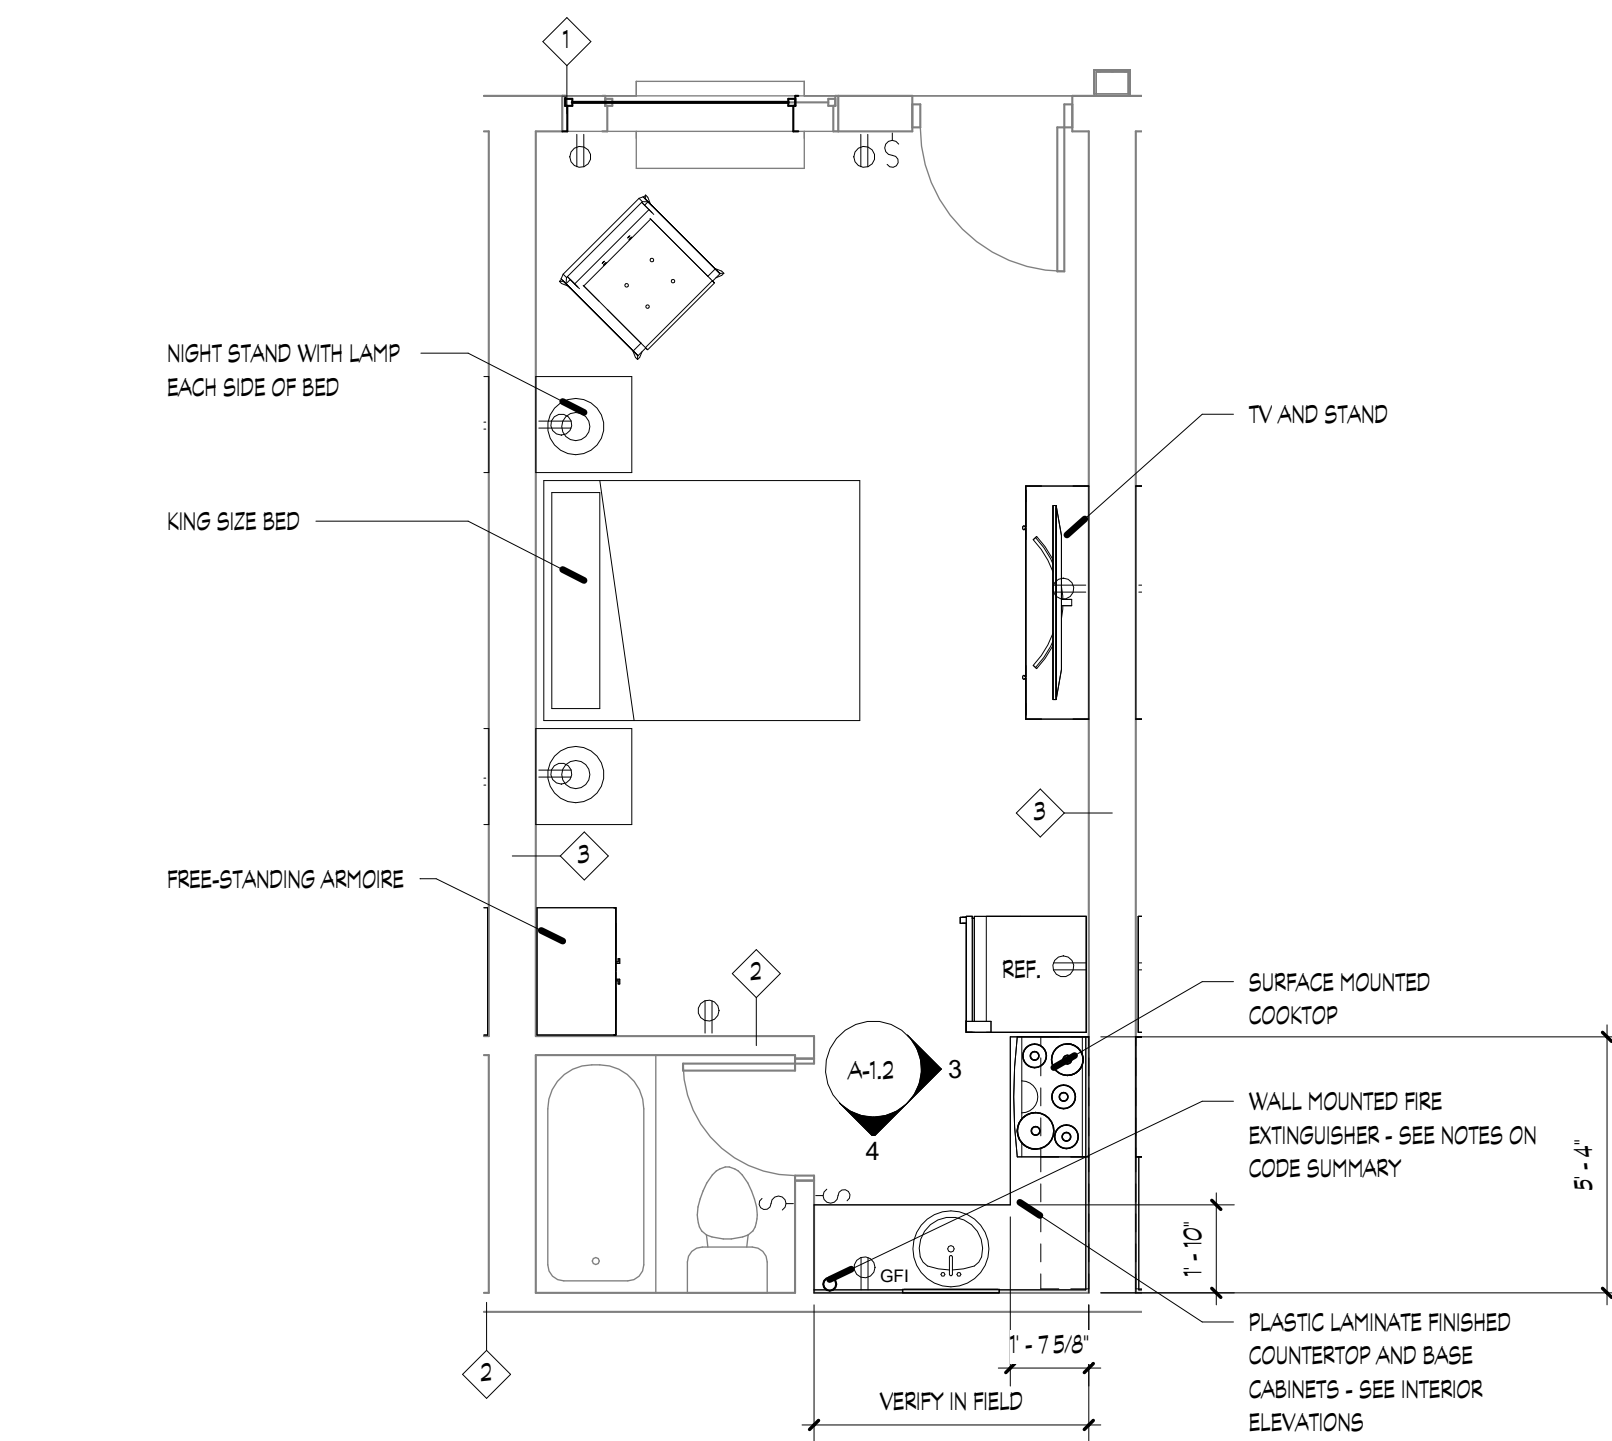

2 Typical Standard Unit
1/4" = 1'-0"

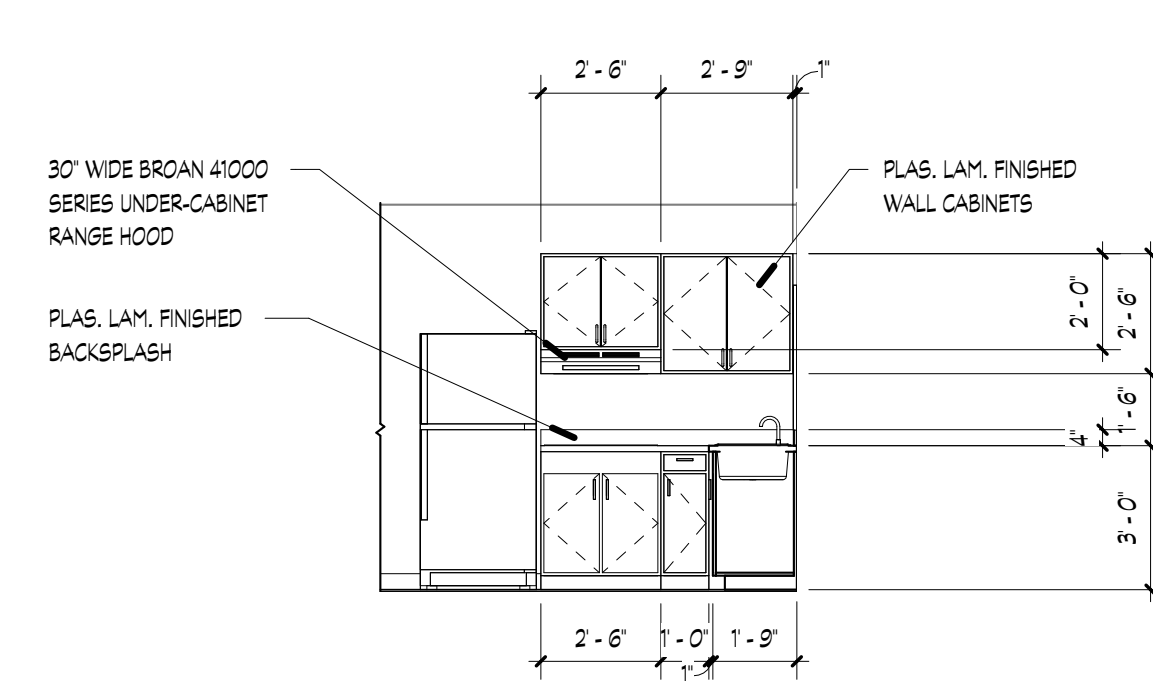

3 Standard Unit Kitchen Cooktop
1/4" = 1'-0"

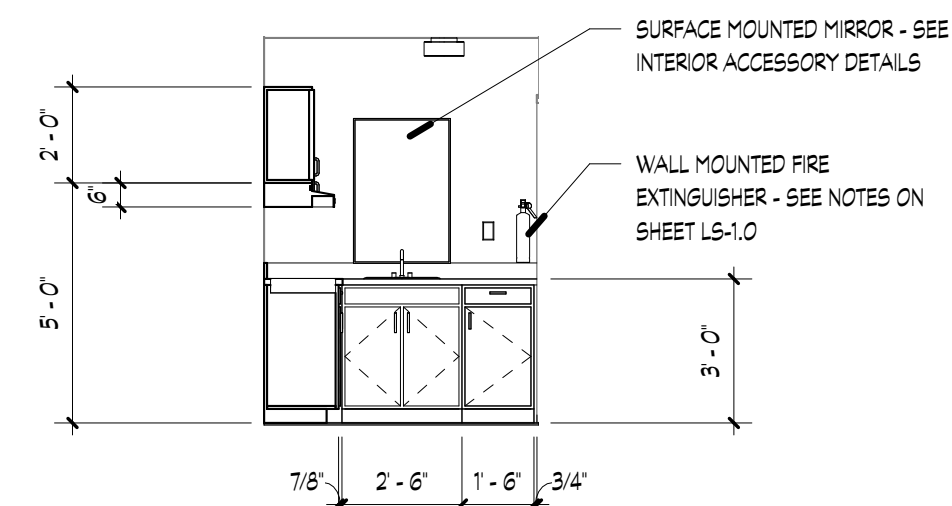

4 Standard Unit Kitchen Sink
1/4" = 1'-0"

PLAN LEGEND

- INTERIOR WALL CONSTRUCTION
- INTERIOR WALL CONSTRUCTION WITH BATT INSULATION
- DOOR SCHEDULE TAG
- WALL TYPE TAG
- WALL MOUNTED FIRE EXTINGUISHER
- DETAIL SECTION TAG WITH SHEET NUMBER
- LARGE SCALE PLAN TAG
- ROOM NUMBER AND NAME TAG
- EXTERIOR ELEVATION TAG
- INTERIOR ELEVATION TAG


NOT FOR CONSTRUCTION

COPYRIGHT NOTICE
THE DRAWINGS ARE THE PROPERTY OF EDMUND GOODE GARBEER, ARCHITECT. ANY USE, REUSE, REPRODUCTION, DISPLAY OR SALE OF THESE DRAWINGS WITHOUT THE EXPRESS WRITTEN CONSENT OF THE ARCHITECT IS STRICTLY PROHIBITED.

Edmund Garbee, Architect
633 Chestnut Street, Suite 600, Chattanooga, TN 37450
P. 423.364.2830 email: ed@garbeearchitecture.com

THIS ROOM IS TOO SMALL TO MEET CODE REQUIRED SQUARE FOOTAGE FOR APT. MAKE UNIT HOUSEKEEPING?

NEED TO REMOVE THESE ROOMS

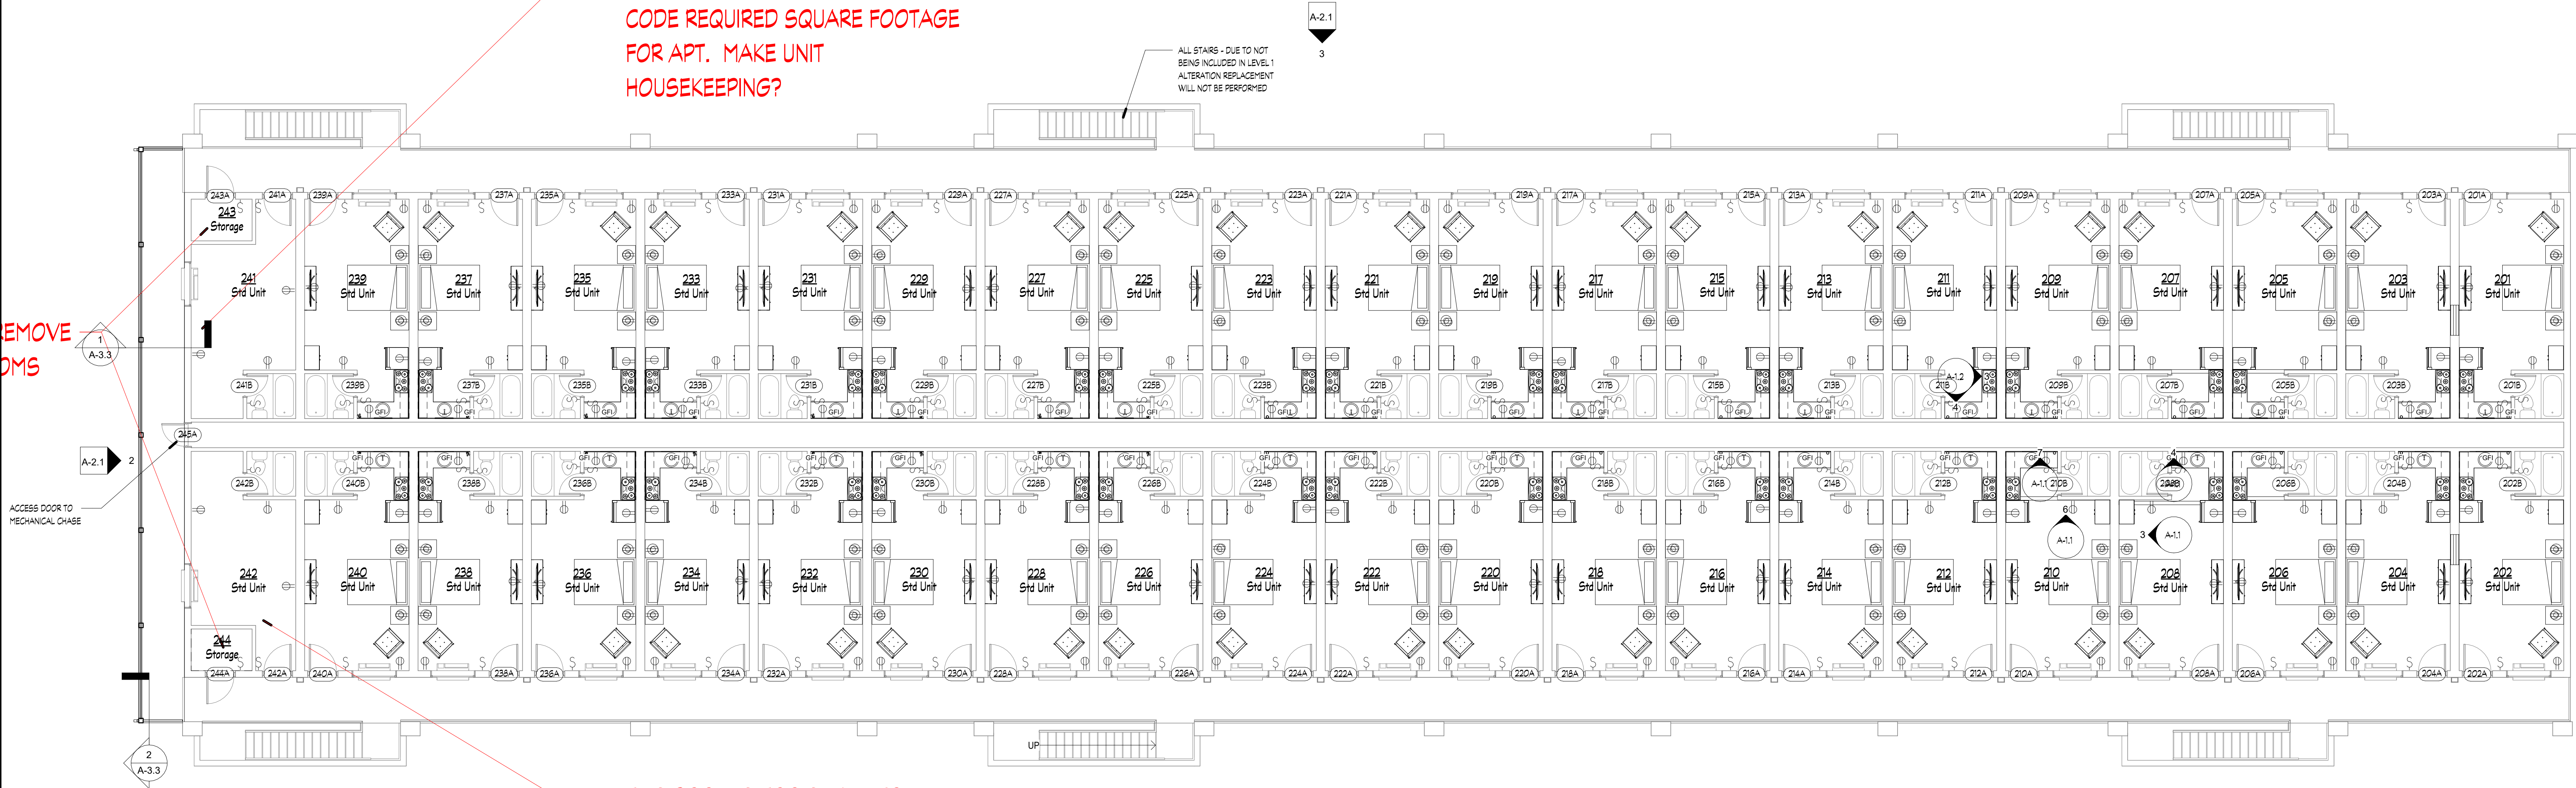

THIS ROOM IS TOO SMALL TO MEET CODE REQUIRED SQUARE FOOTAGE FOR APT. MAKE UNIT HOUSEKEEPING?

1 2nd Level Floor Plan
1/8" = 1'-0"


2ND FLOOR PLAN

JDH Kennesaw
Extended Stay Hotel
750 Cobb Place Blvd. NW
Kennesaw, Georgia 30144


Revision Schedule			
Rev. Number	Rev. Date	Revision Description	

Edmund Goode Garbee Architect of Record is not responsible for interpreting the intent of the construction documents, including making modifications as may be necessary during the construction phase, and is no longer liable for the work where changes to these documents have been made.

Release Date: TBD
Project No.: 23-015A
Copyright 2024
Edmund Goode Garbee Architect
2nd Level Plan

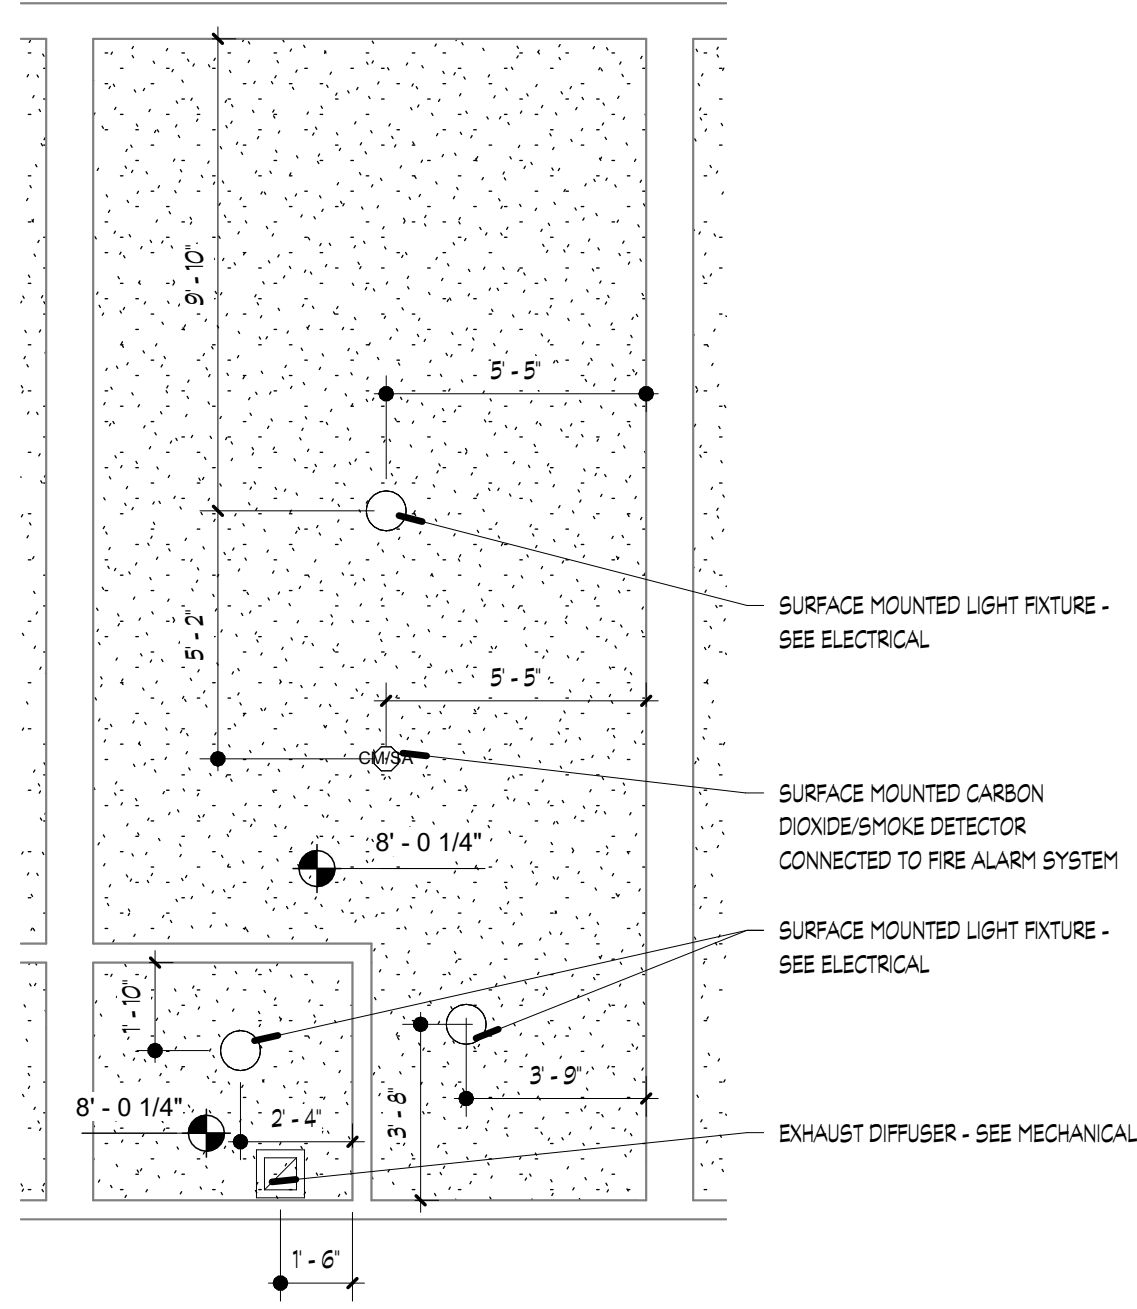


2 Standard Unit Ceiling Plan
1/4" = 1'-0"

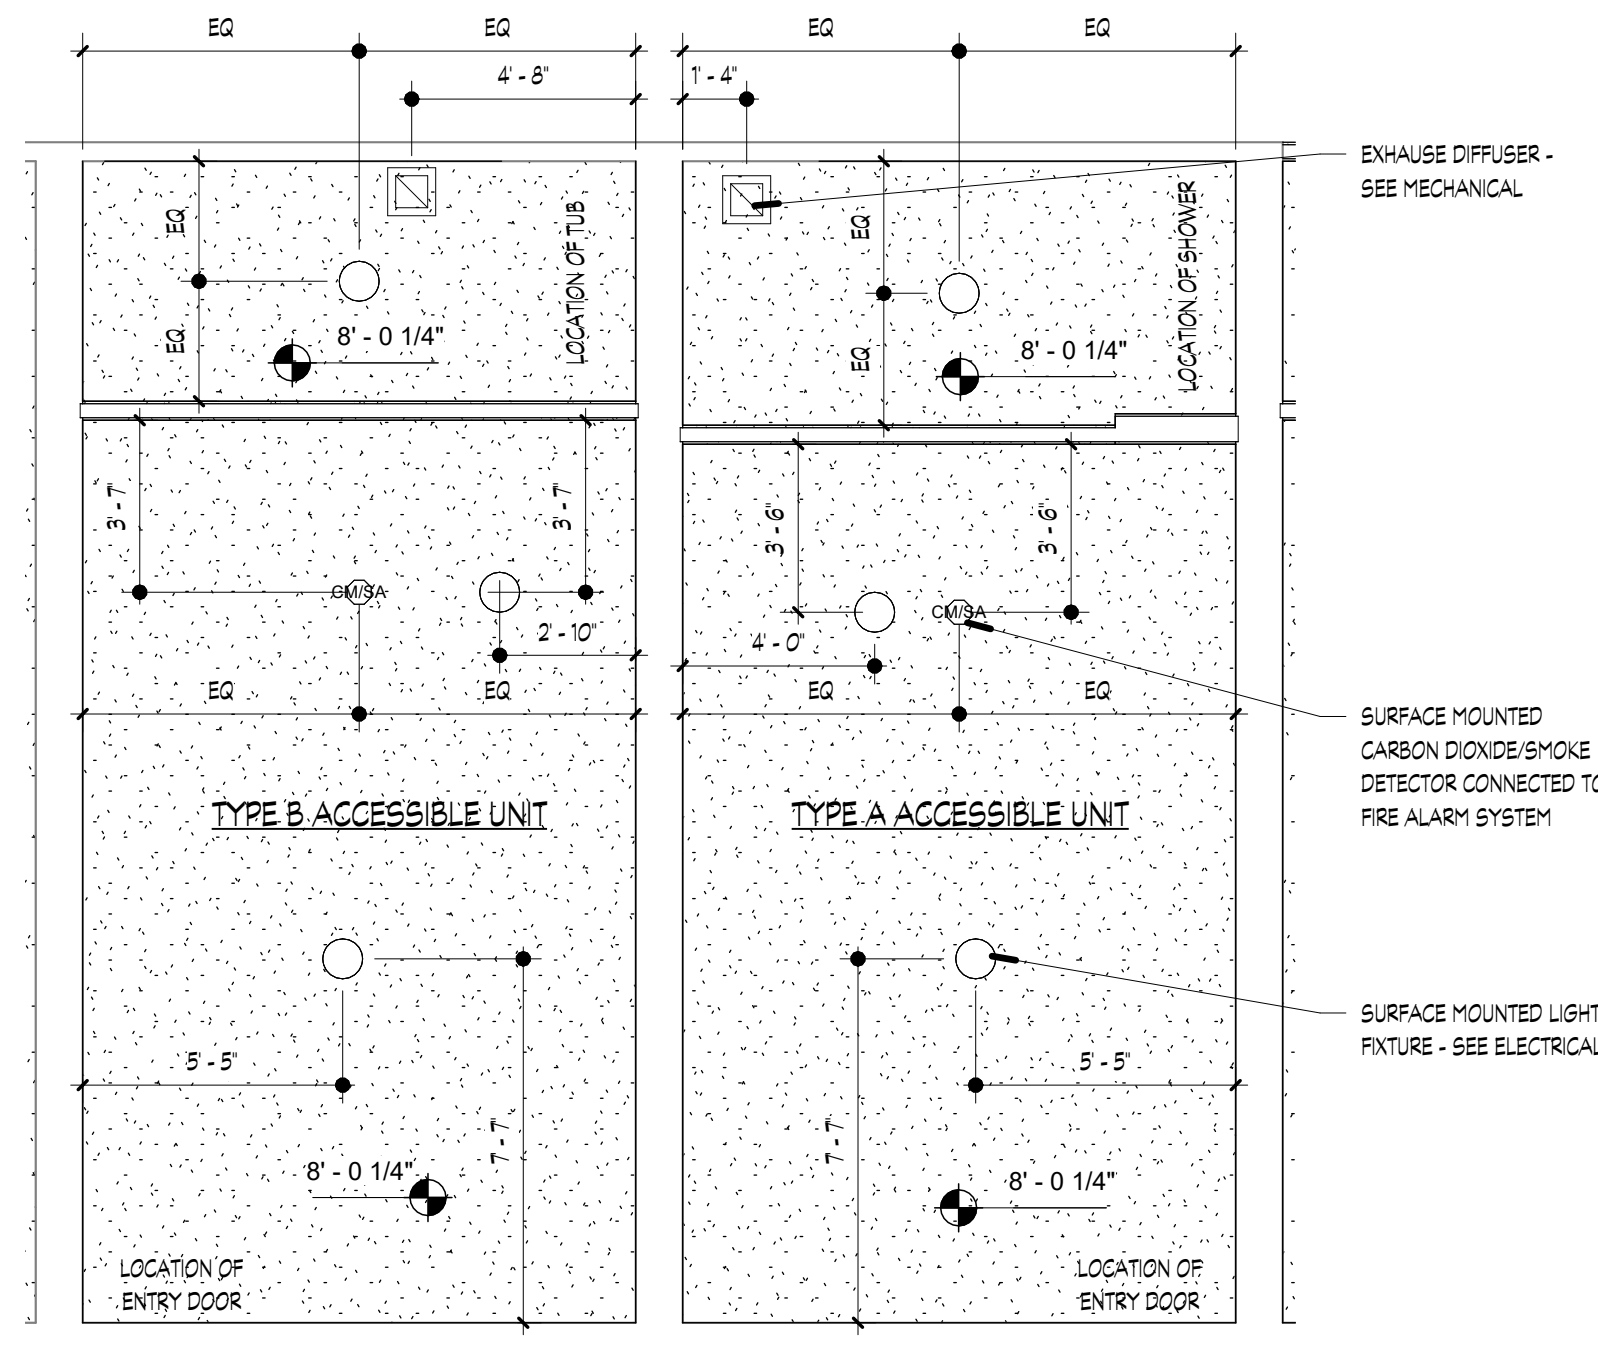

3 Type A and B Unit Ceiling Plan
1/4" = 1'-0"

REFLECTED CEILING LEGEND	
	EXHAUST DIFFUSER
	CEILING MOUNTED CARBON MONOXIDE/SMOKE DETECTOR
	CEILING MOUNTED EXIT SIGN
	FIRE SPRINKLER HEAD
	FINISHED CEILING/SOFFT HEIGHT ABOVE FLOOR LEVEL
	SURFACE MOUNTED LIGHTING

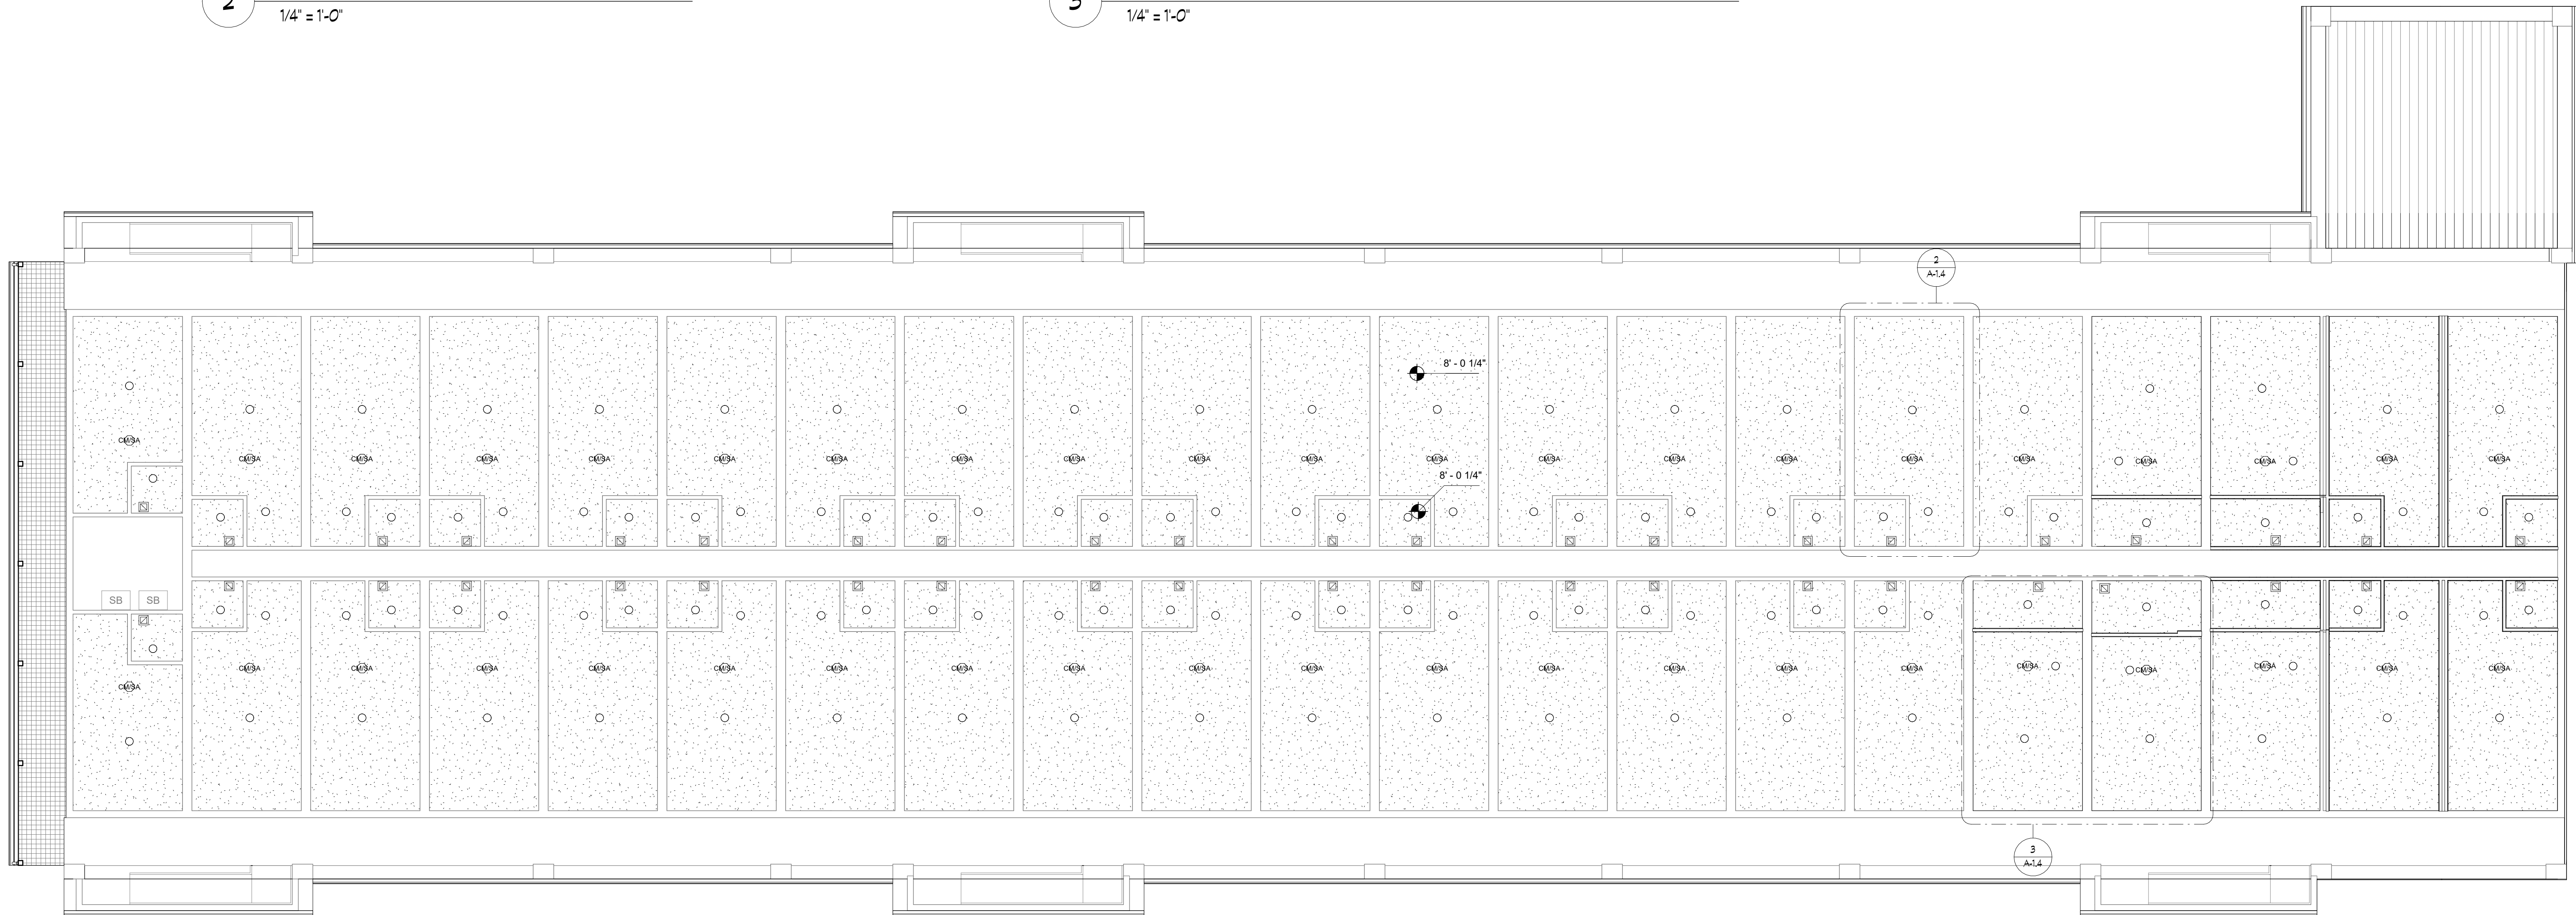


1 Ground Level Reflected Ceiling Plan
1/8" = 1'-0"

Edmund Garbee, Architect

JDH Kennesaw
Extended Stay Hotel
750 Cobb Place Blvd. NW
Kennesaw, Georgia 30144

Edmund Goode Garbee Architect of Record is not responsible for interpreting the intent of the construction documents, including making modifications as may be necessary during the construction phase, and is no longer liable for the work where changes to these documents have been made.

Release Date: TBD
Project No.: 23-015A
Copyright 2024
Edmund Goode Garbee Architect
Ground Level Reflected Ceiling Plan

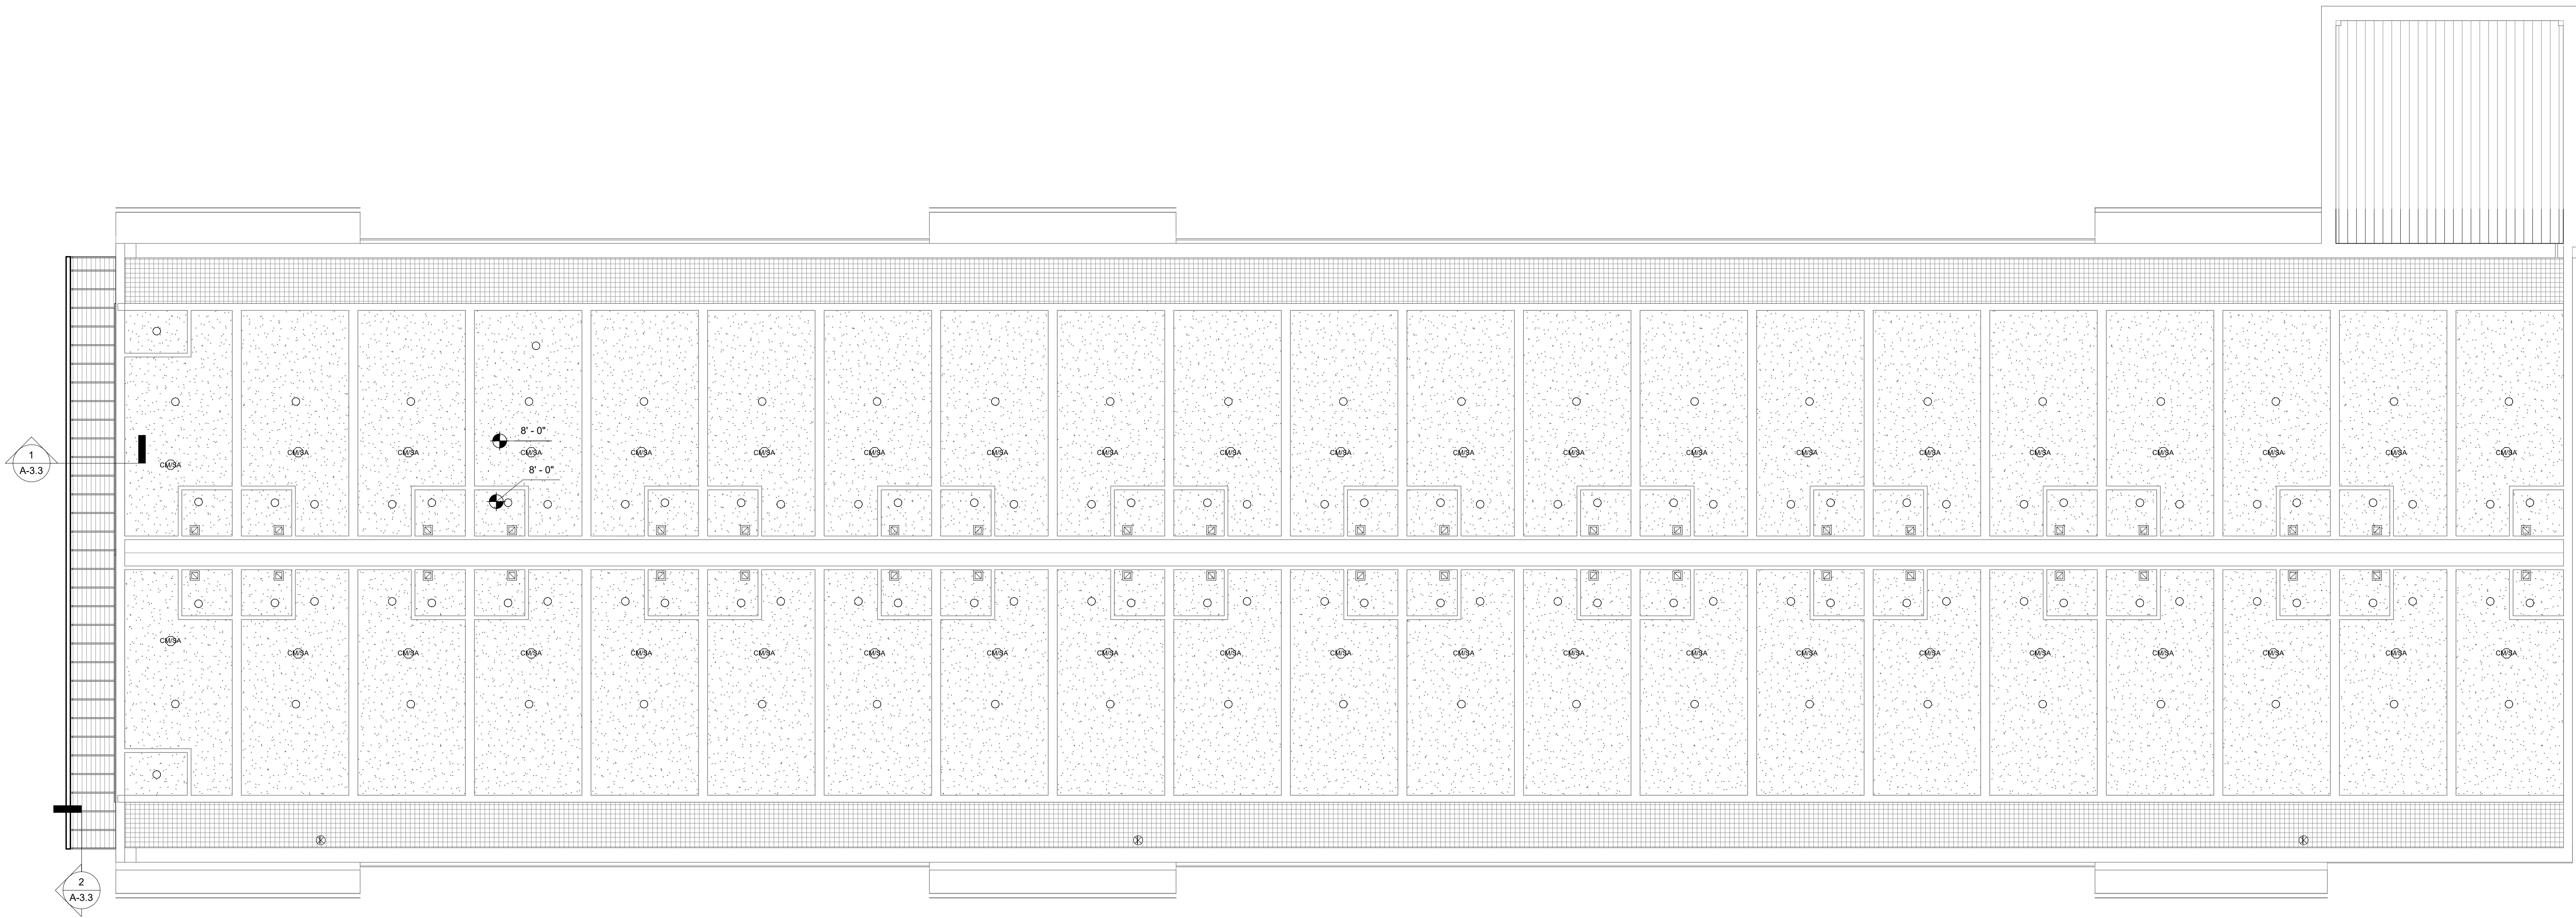

REFLECTED CEILING LEGEND

- EXHAUST DIFFUSER
- CEILING MOUNTED CARBON MONOXIDE/SMOKE DETECTOR
- CEILING MOUNTED EXT SIGN
- FIRE SPRINKLER HEAD
- FINISHED CEILING/SOFT HEIGHT ABOVE FLOOR LEVEL
- SURFACE MOUNTED LIGHTING

Edmund Garbee, Architect

633 Chestnut Street, Suite 600, Chattanooga, TN 37450
P. 423.364.2830 email: ed@garbeearchitecture.com

JDH Kennesaw
Extended Stay Hotel
750 Cobb Place Blvd. NW
Kennesaw, Georgia 30144

1 2nd Level Reflected Ceiling Plan
1/8" = 1'-0"

Revision Schedule			
Rev. Number	Rev. Date	Revision Description	

Edmund Goode Garbee Architect of Record is not responsible for interpreting the intent of the construction documents, including making modifications as may be necessary during the construction phase, and is no longer liable for the work where changes to these documents have been made.

Release Date: TBD
Project No.: 23-015A
Copyright 2024
Edmund Goode Garbee Architect
2nd Level Reflected Ceiling Plan