




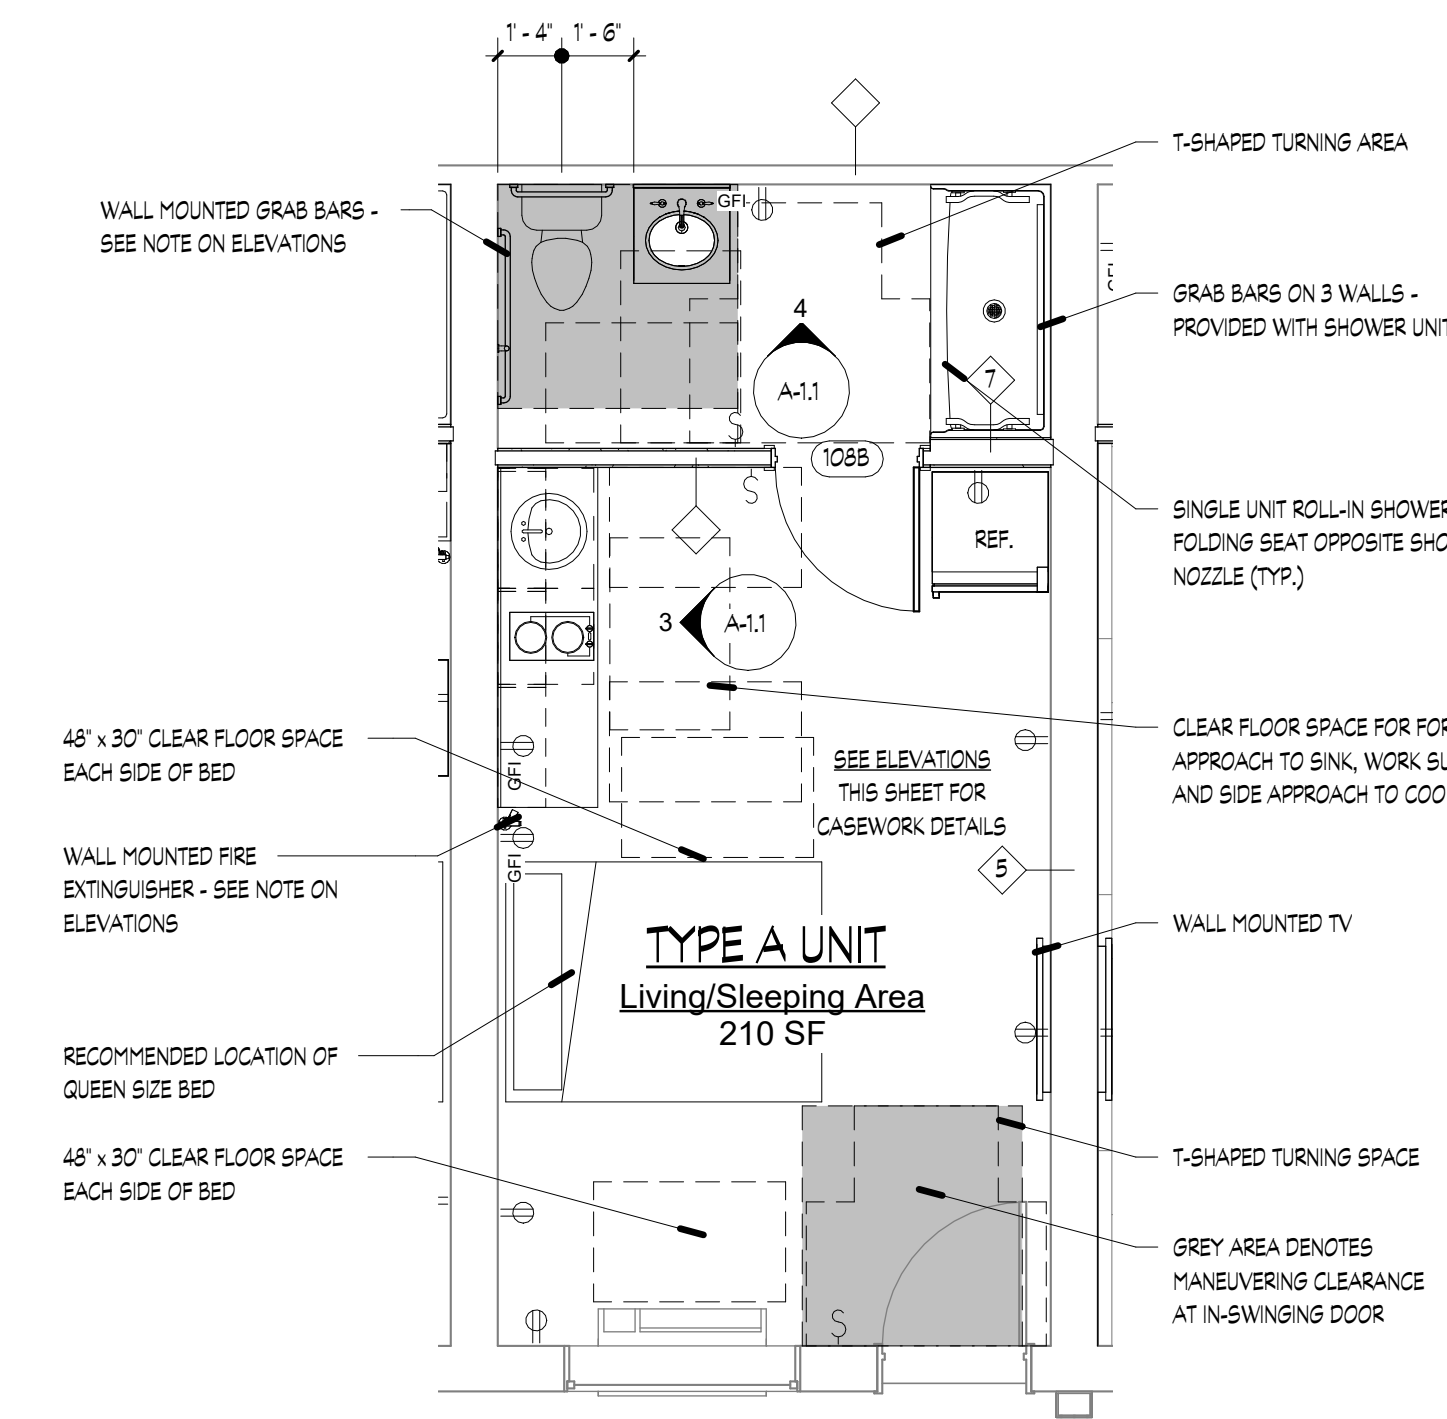


2 Type A Accessible Unit Plan  
1/4" = 1'-0"

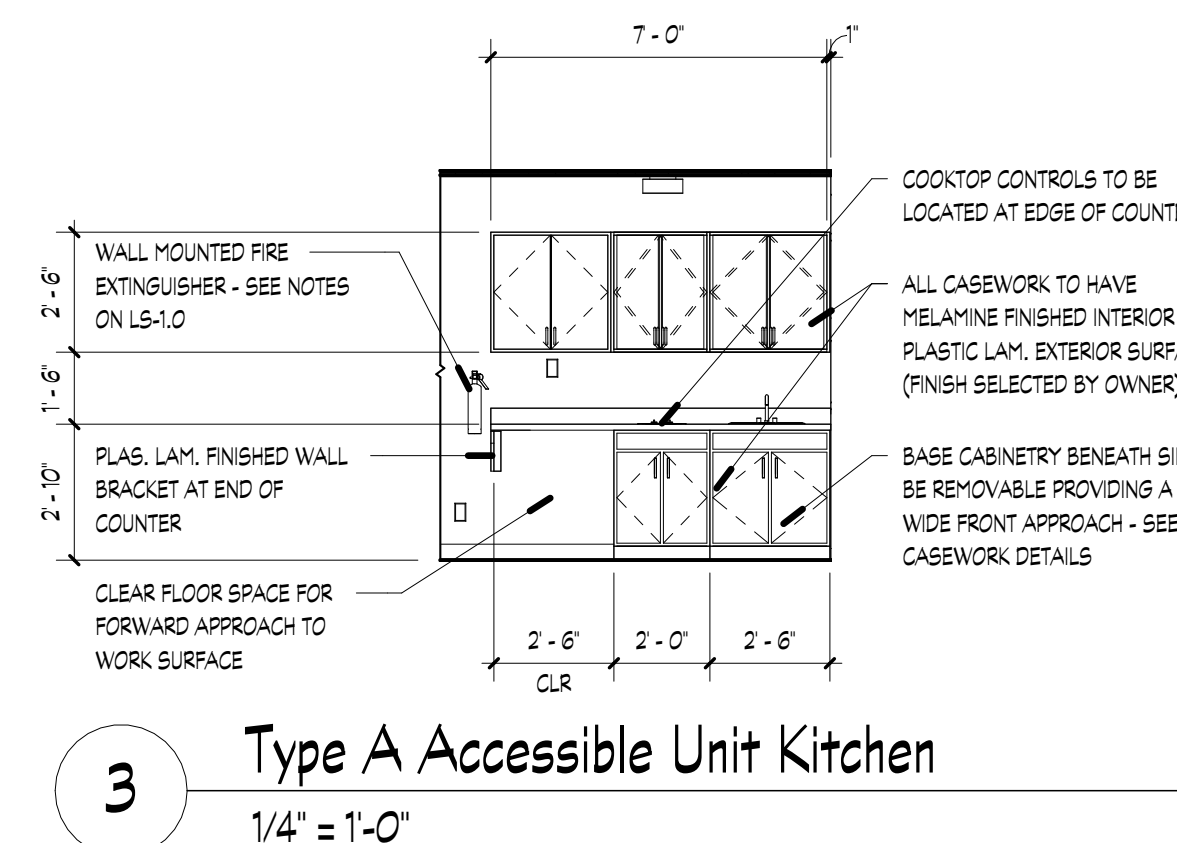


3 Type A Accessible Unit Kitchen  
1/4" = 1'-0"

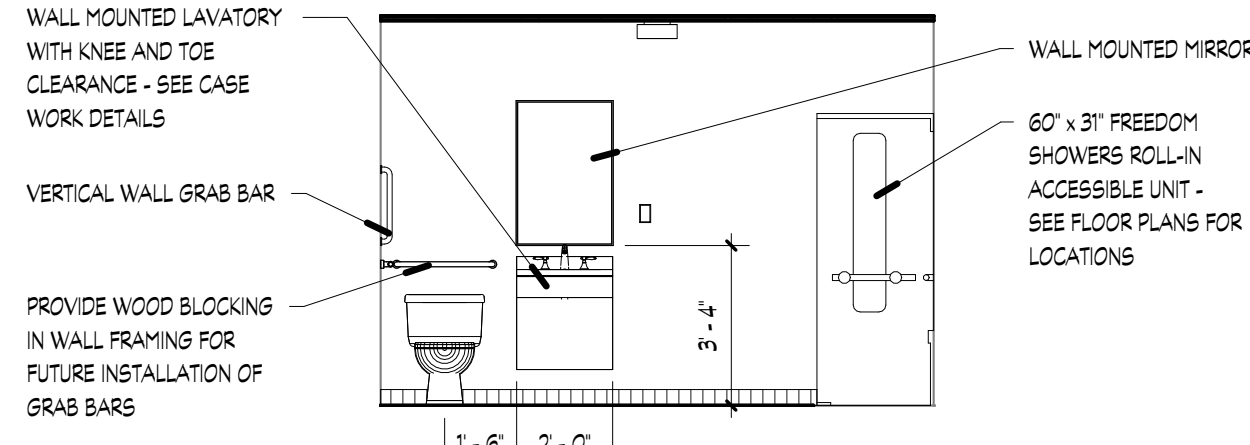


4 Type A Accessible Unit Bath  
1/4" = 1'-0"

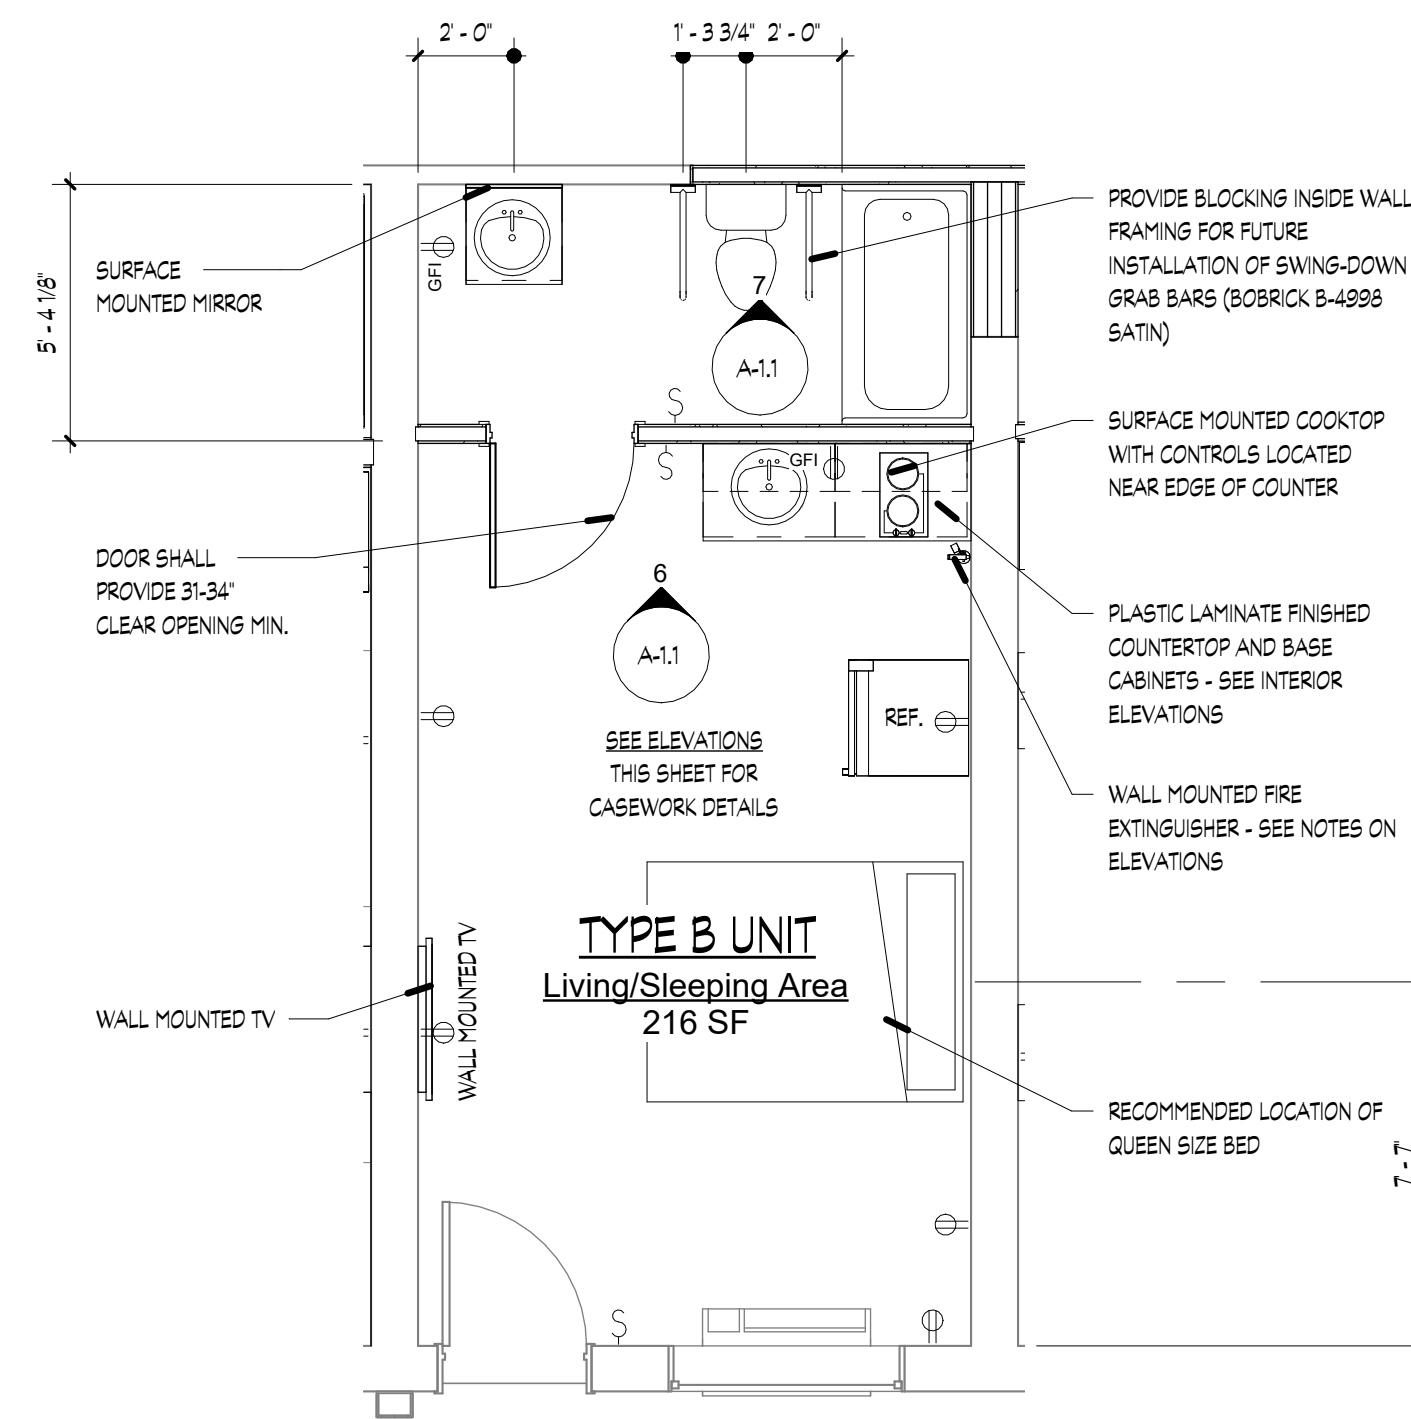

5 Type B Accessible Unit Plan  
1/4" = 1'-0"

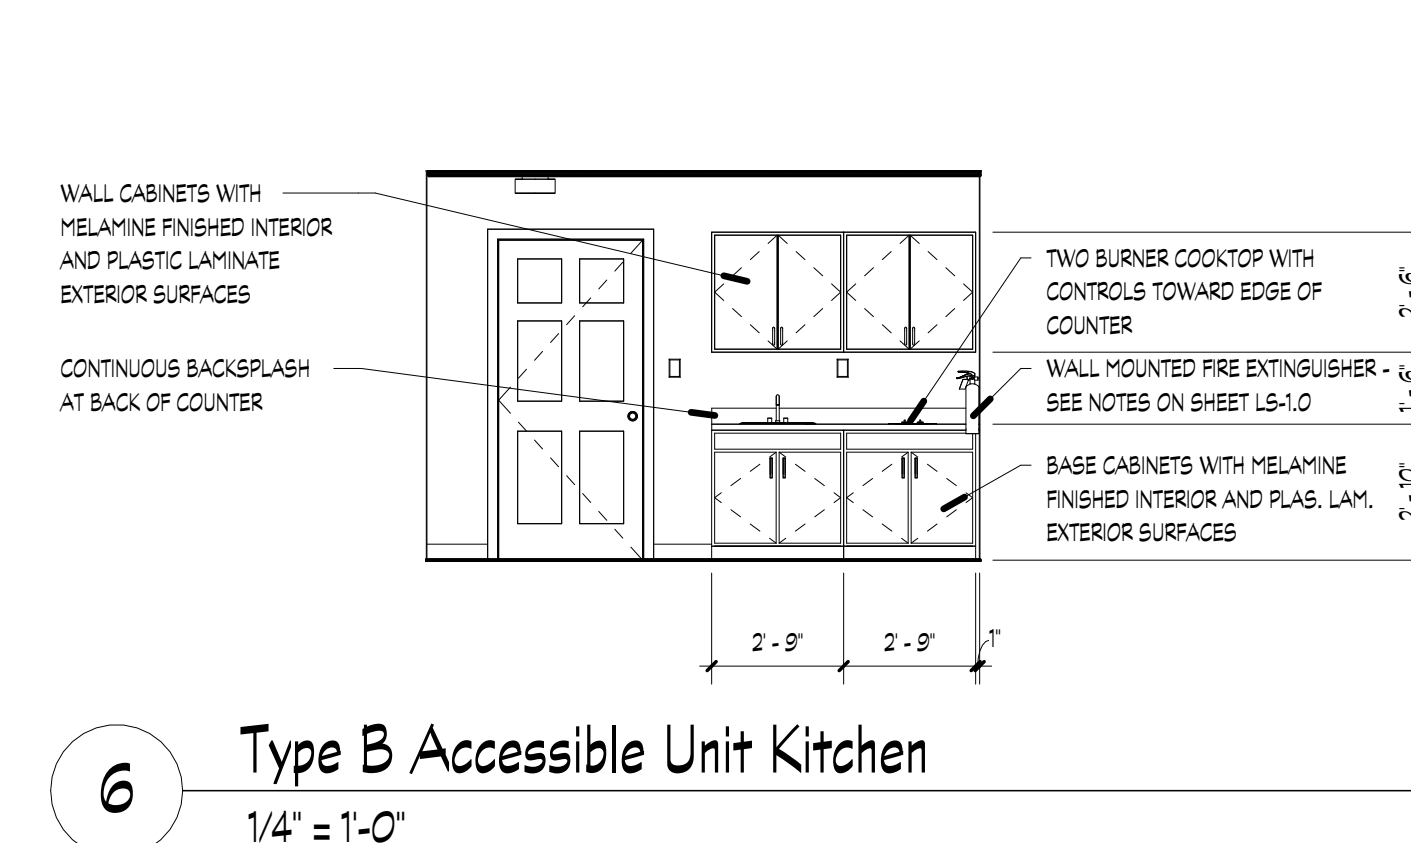


6 Type B Accessible Unit Kitchen  
1/4" = 1'-0"

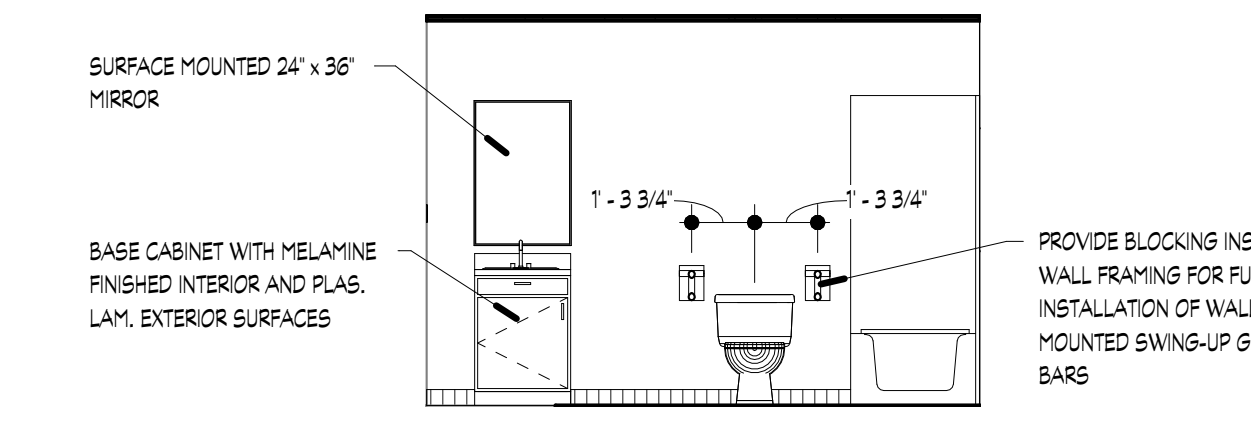

7 Type B Accessible Unit Bath  
1/4" = 1'-0"

| PLAN LEGEND |                                                 |
|-------------|-------------------------------------------------|
|             | INTERIOR WALL CONSTRUCTION                      |
|             | INTERIOR WALL CONSTRUCTION WITH BATT INSULATION |
|             | DOOR SCHEDULE TAG                               |
|             | WALL TYPE TAG                                   |
|             | WALL MOUNTED FIRE EXTINGUISHER                  |
|             | DETAIL SECTION TAG WITH SHEET NUMBER            |
|             | LARGE SCALE PLAN TAG                            |
|             | ROOM NUMBER AND NAME TAG                        |
|             | EXTERIOR ELEVATION TAG                          |
|             | INTERIOR ELEVATION TAG                          |

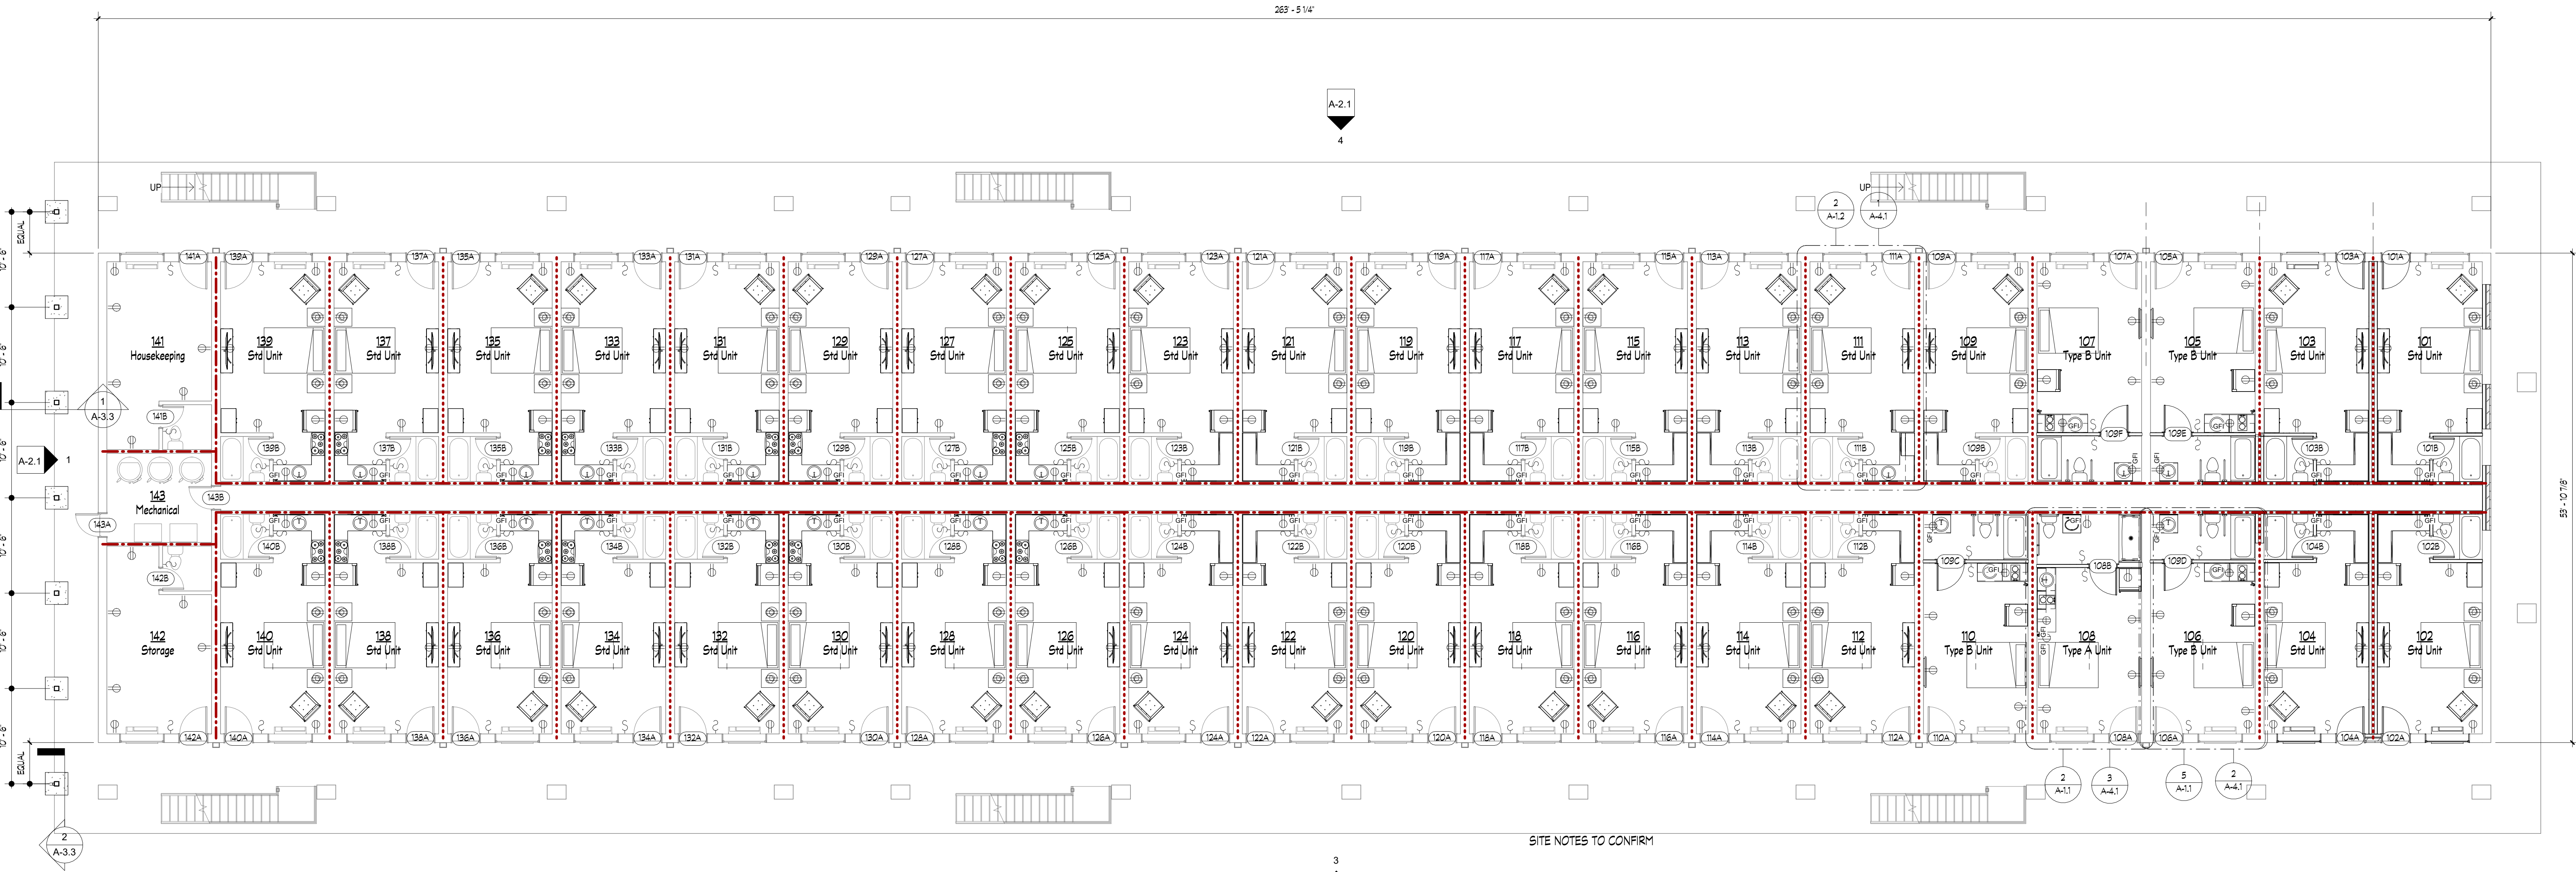

1 Ground Level Floor Plan  
1/8" = 1'-0"

- SITE NOTES TO CONFIRM
- DIRECTION OF STAIRS
  - OCCUPANCY TYPE OF ROOMS AT END BUILDING
  - SIZE OF UTILITY ROOMS
  - SIZE OF ROOMS AND USE WHERE CHASE UTILITY ROOM IS LOCATED AT EACH END

Edmund Garbee, Architect

JDH Kennesaw  
Extended Stay Hotel  
750 Cobb Place Blvd. NW  
Kennesaw, Georgia 30144

Edmund Goode Garbee Architect of Record is not responsible for interpreting the intent of the construction documents, including making modifications as may be necessary during the construction phase, and is no longer liable for the work where changes to these documents have been made.

Release Date: TBD  
Project No.: 23-015B  
Copyright 2024  
Edmund Goode Garbee Architect  
Architectural Floor Plan

**COPYRIGHT NOTICE**  
THE DRAWINGS ARE THE PROPERTY OF EDMUND GOODE GARBEA, ARCHITECT. ANY USE, REUSE, REPRODUCTION, DISPLAY OR SALE OF THESE DRAWINGS WITHOUT THE EXPRESS WRITTEN CONSENT OF THE ARCHITECT IS STRICTLY PROHIBITED.

Edmund Garbee, Architect

633 Chestnut Street, Suite 600, Chattanooga, TN 37450  
P. 423.364.2830 email: [ed@garbeearchitecture.com](mailto:ed@garbeearchitecture.com)

JDH Kennesaw

**Extended Stay Hotel**  
750 Cobb Place Blvd. NW  
Kennesaw, Georgia 30144

| Revision Schedule |           |                      |  |
|-------------------|-----------|----------------------|--|
| Rev. Number       | Rev. Date | Revision Description |  |

Edmund Goode Garbee Architect of Record is not responsible for interpreting the intent of the construction documents, including making modifications as may be necessary during the construction phase, and is no longer liable for the work where changes to these documents have been made.

Release Date: TBD  
Project No.: 23-015B  
Copyright 2024  
Edmund Goode Garbee Architect  
2nd Level Floor Plan

PLAN LEGEND

INTERIOR WALL CONSTRUCTION

INTERIOR WALL CONSTRUCTION WITH BATT INSULATION

(18X)

DOOR SCHEDULE TAG

1

WALL TYPE TAG

FE

WALL MOUNTED FIRE EXTINGUISHER

2

ASOT

DETAIL SECTION TAG WITH SHEET NUMBER

2

ASOT

LARGE SCALE PLAN TAG

123

Storage

ROOM NUMBER AND NAME TAG

1

A-2.1

EXTERIOR ELEVATION TAG

1

A-2.1

INTERIOR ELEVATION TAG

3

Standard Unit Kitchen Cooktop

1/4" = 1'-0"

30" WIDE BROSAN 41000 SERIES UNDER-CABINET RANGE HOOD

PLAS. LAM. FINISHED BACKSPLASH

PLAS. LAM. FINISHED WALL CABINETS

2'-6"

2'-9"

2'-0"

2'-6"

3'-0"

2'-6"

1'-0"

1'-9"

4

Standard Unit Kitchen Sink

1/4" = 1'-0"

SURFACE MOUNTED MIRROR - SEE INTERIOR ACCESSORY DETAILS

WALL MOUNTED FIRE EXTINGUISHER - SEE NOTES ON SHEET LS-A-1.0

2'-6"

1'-6"

3'-0"

1'-0"

2'-6"

3'-0"

1'-0"

3'-0"

2

Typical Standard Unit

1/4" = 1'-0"

NIGHT STAND WITH LAMP EACH SIDE OF BED

KING SIZE BED

FREE-STANDING ARMCHAIR

TV AND STAND

SURFACE MOUNTED COOKTOP

WALL MOUNTED FIRE EXTINGUISHER - SEE NOTES ON CODE SUMMARY

PLASTIC LAMINATE FINISHED COUNTERTOP AND BASE CABINETS - SEE INTERIOR ELEVATIONS

1'-7 1/2"


1'-10"

3'-4"

VERIFY IN FIELD

A-1.2

3

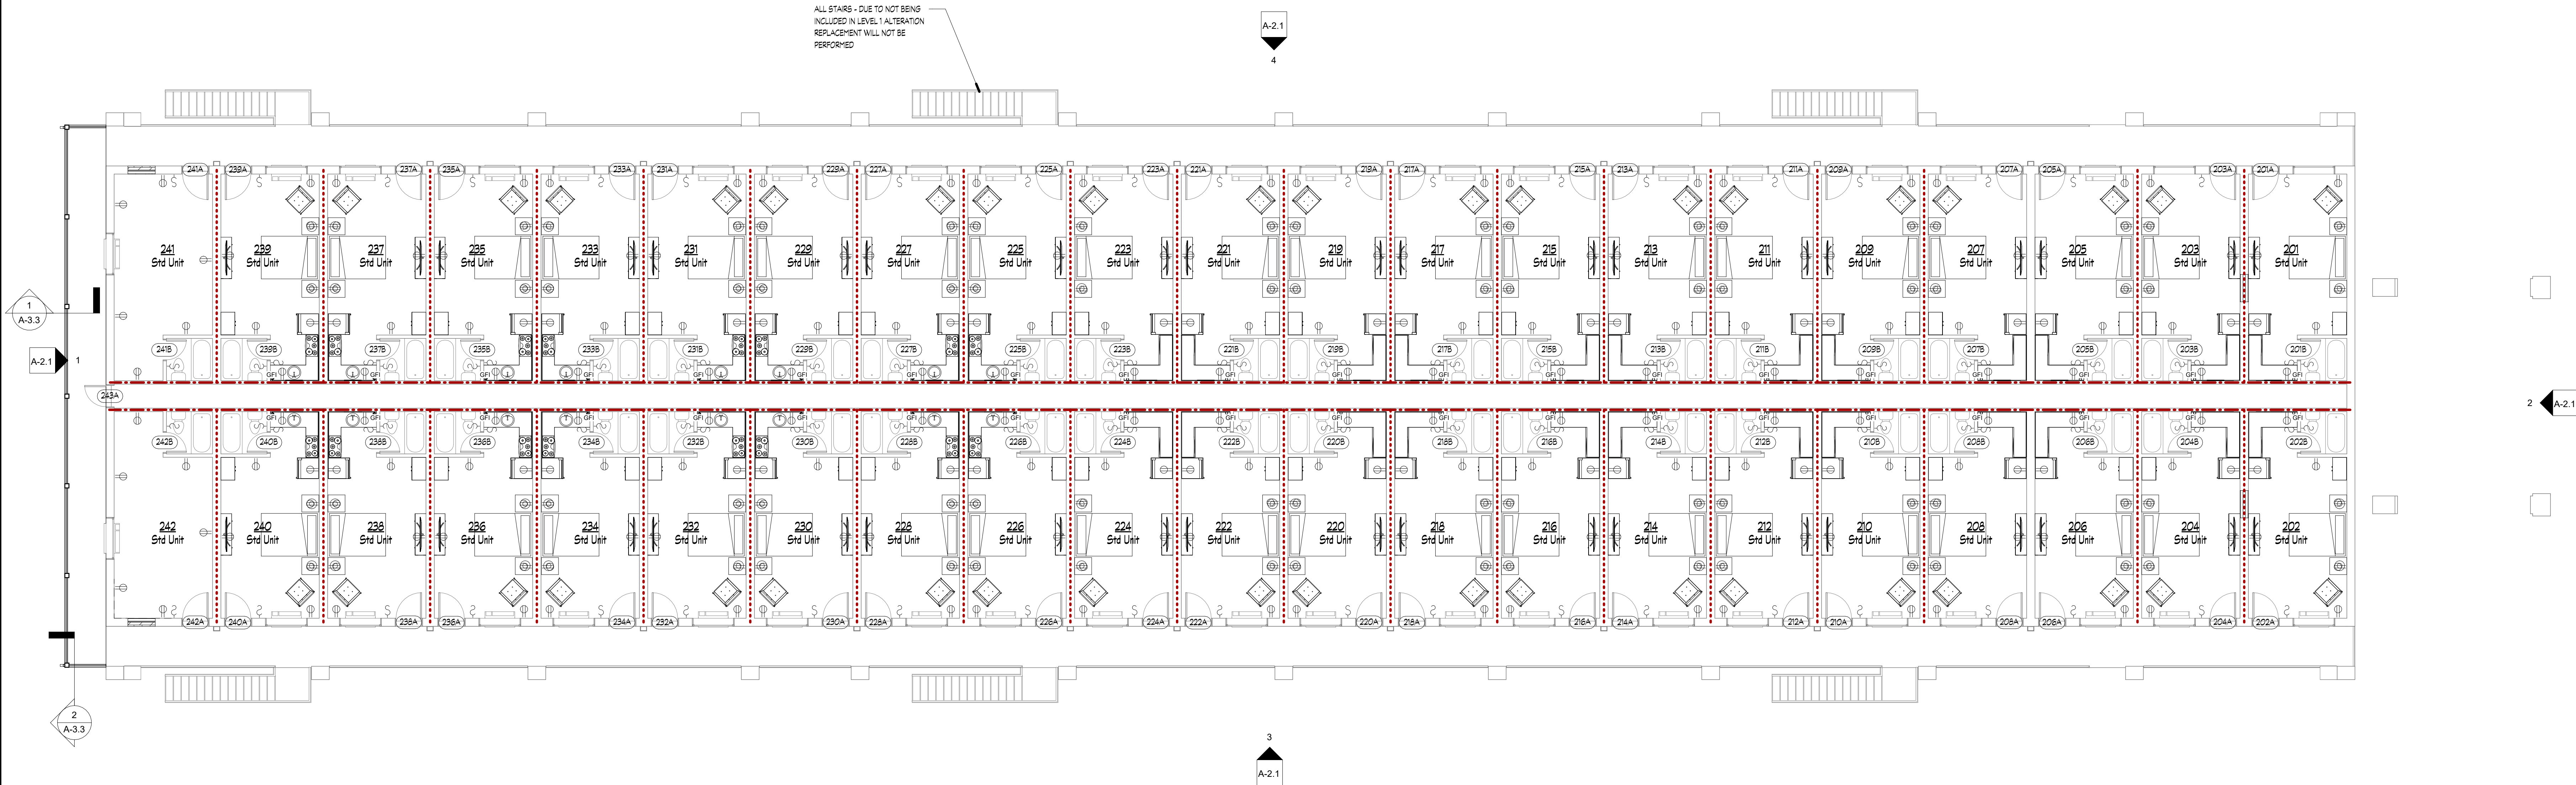

1


2nd Level Floor Plan

1/8" = 1'-0"


1 Ground Level Reflected Ceiling Plan  
1/8" = 1'-0"




2 Standard Unit Ceiling Plan  
1/4" = 1'-0"

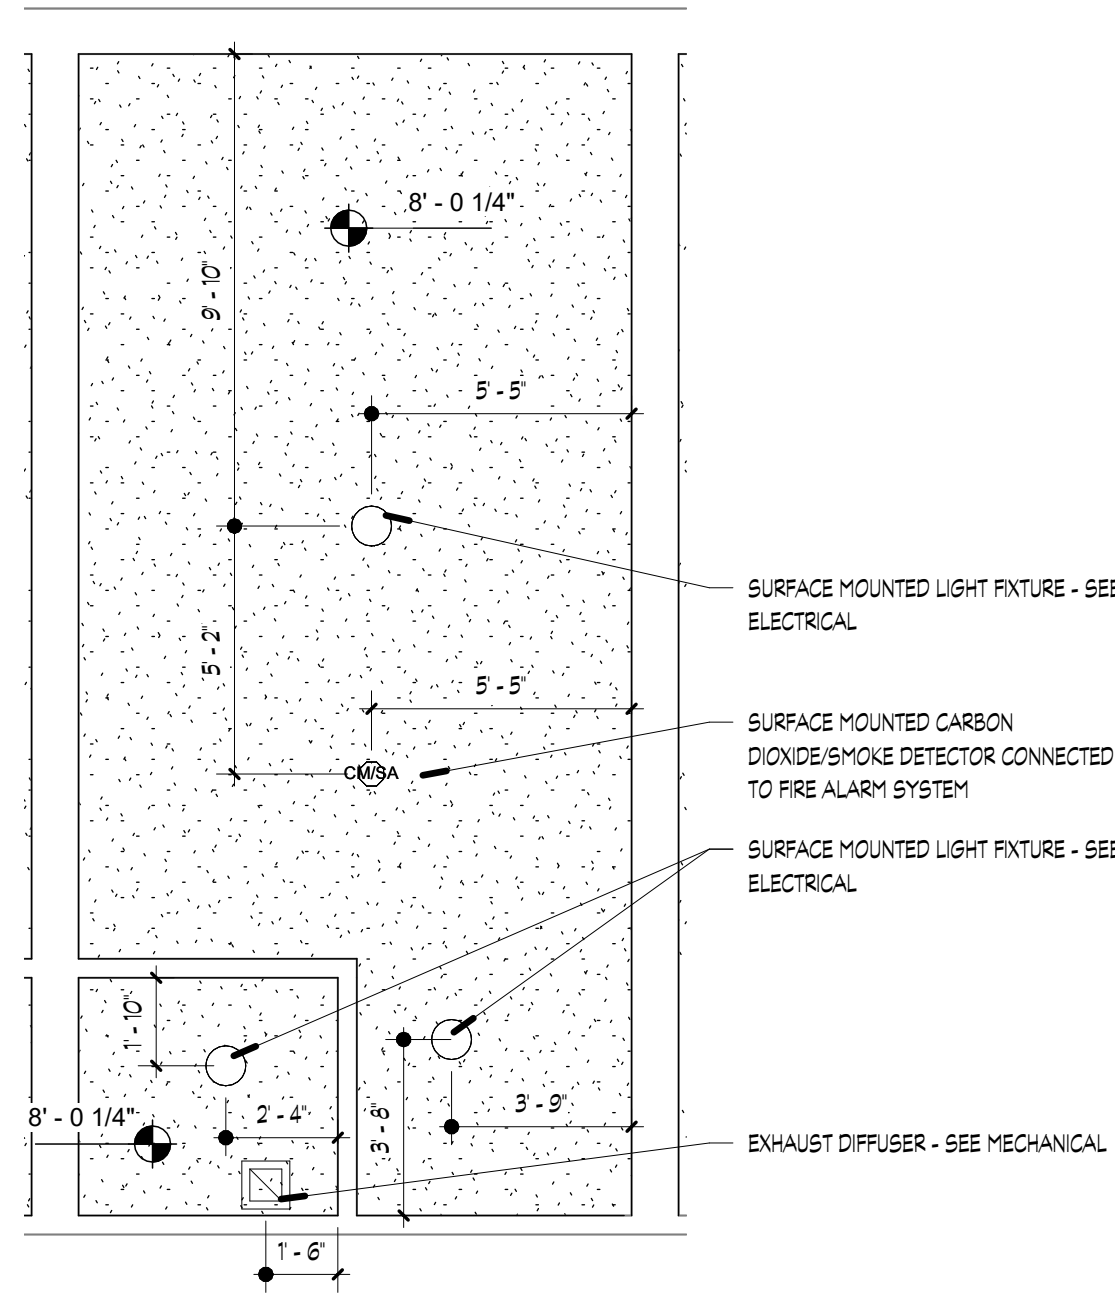

3 Type A and B Unit Ceiling Plan  
1/4" = 1'-0"

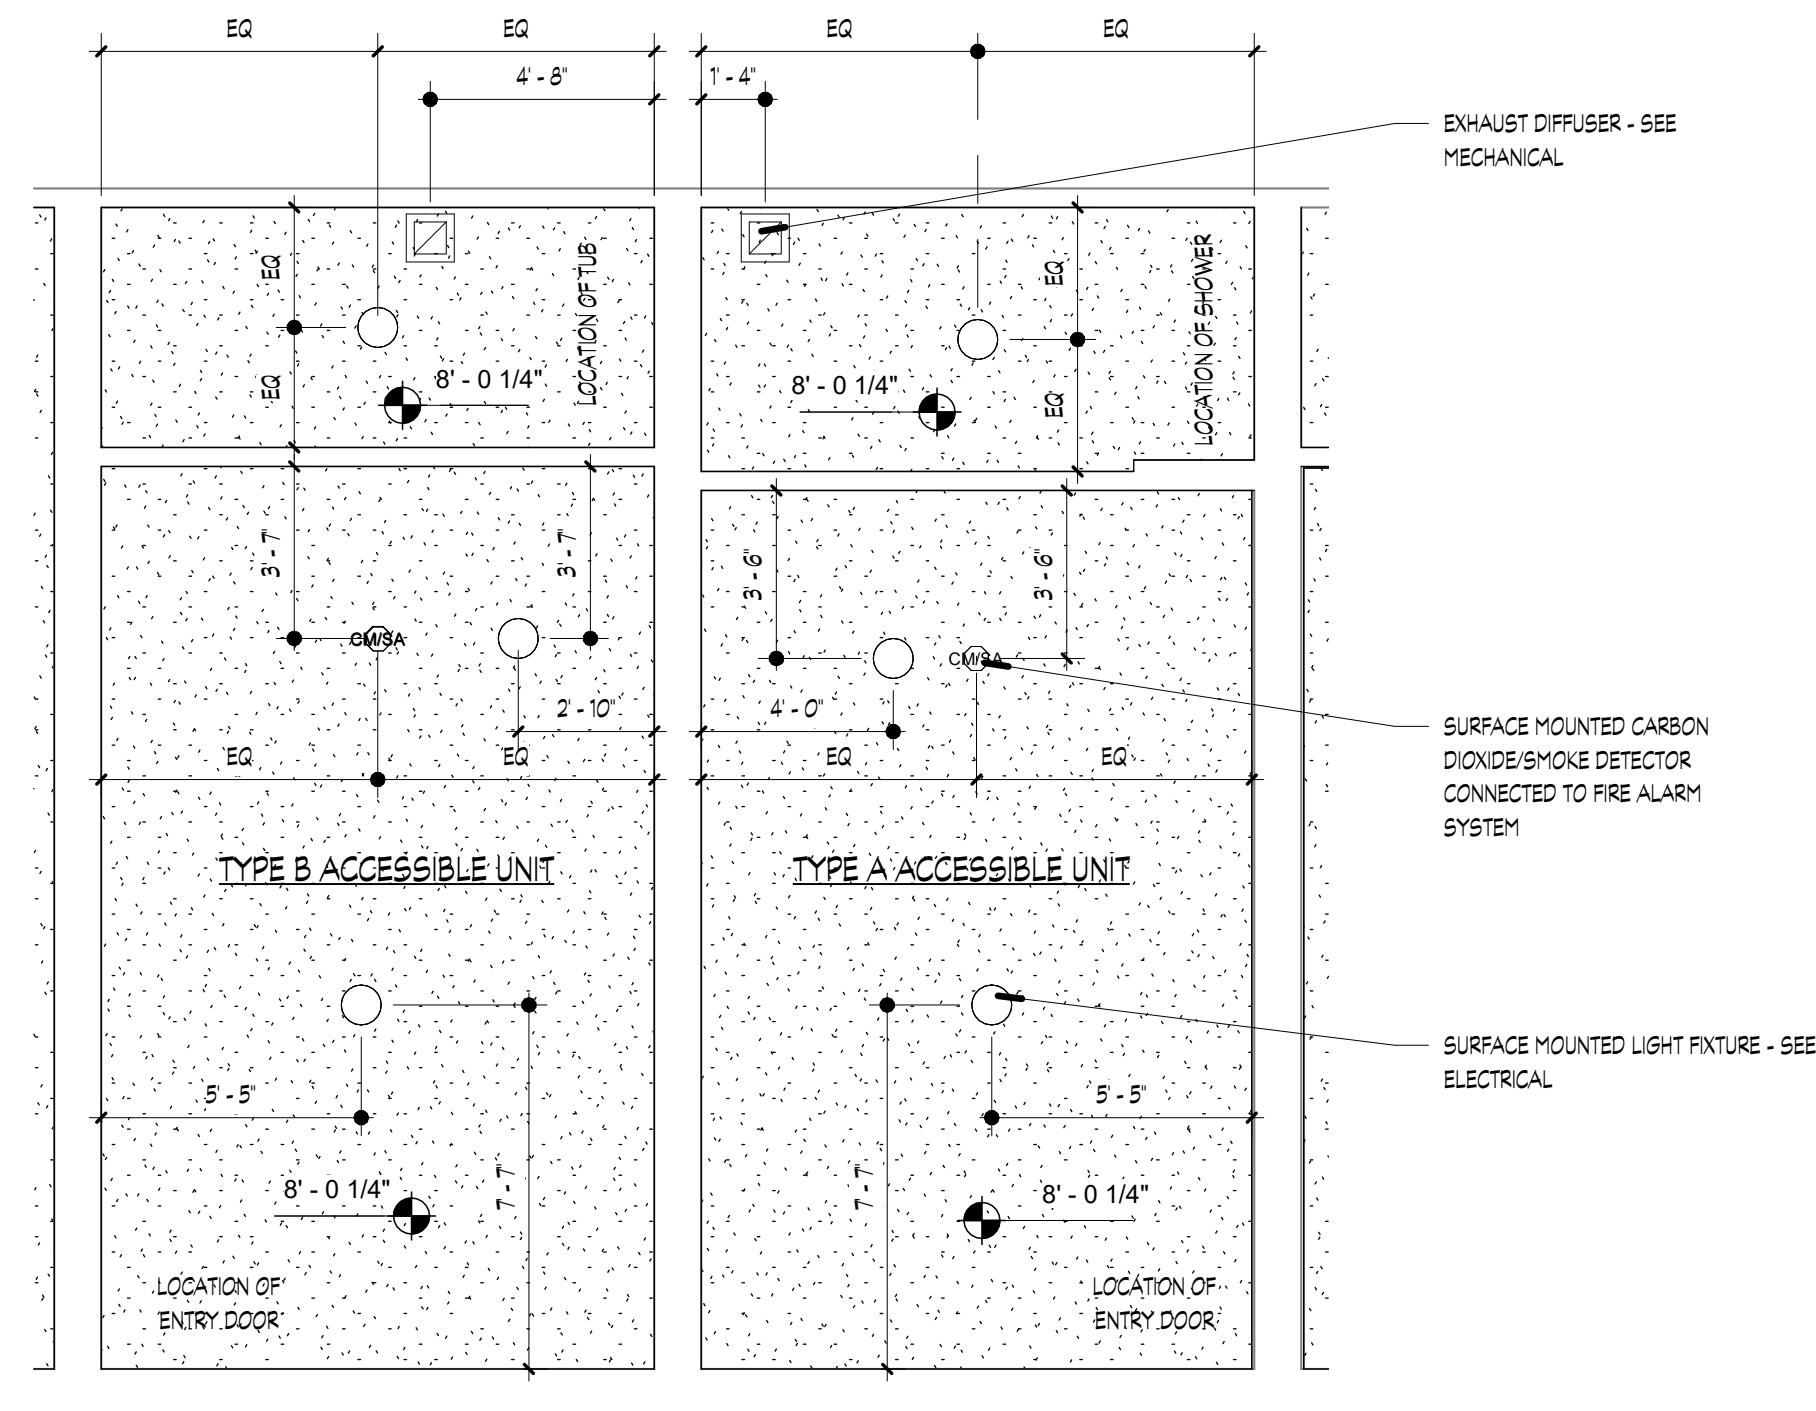

| REFLECTED CEILING LEGEND |                                                 |
|--------------------------|-------------------------------------------------|
|                          | EXHAUST DIFFUSER                                |
|                          | CEILING MOUNTED CARBON MONOXIDE/SMOKE DETECTOR  |
|                          | CEILING MOUNTED EXIT SIGN                       |
|                          | FIRE SPRINKLER HEAD                             |
|                          | FINISHED CEILING/SOFFT HEIGHT ABOVE FLOOR LEVEL |
|                          | SURFACE MOUNTED LIGHTING                        |

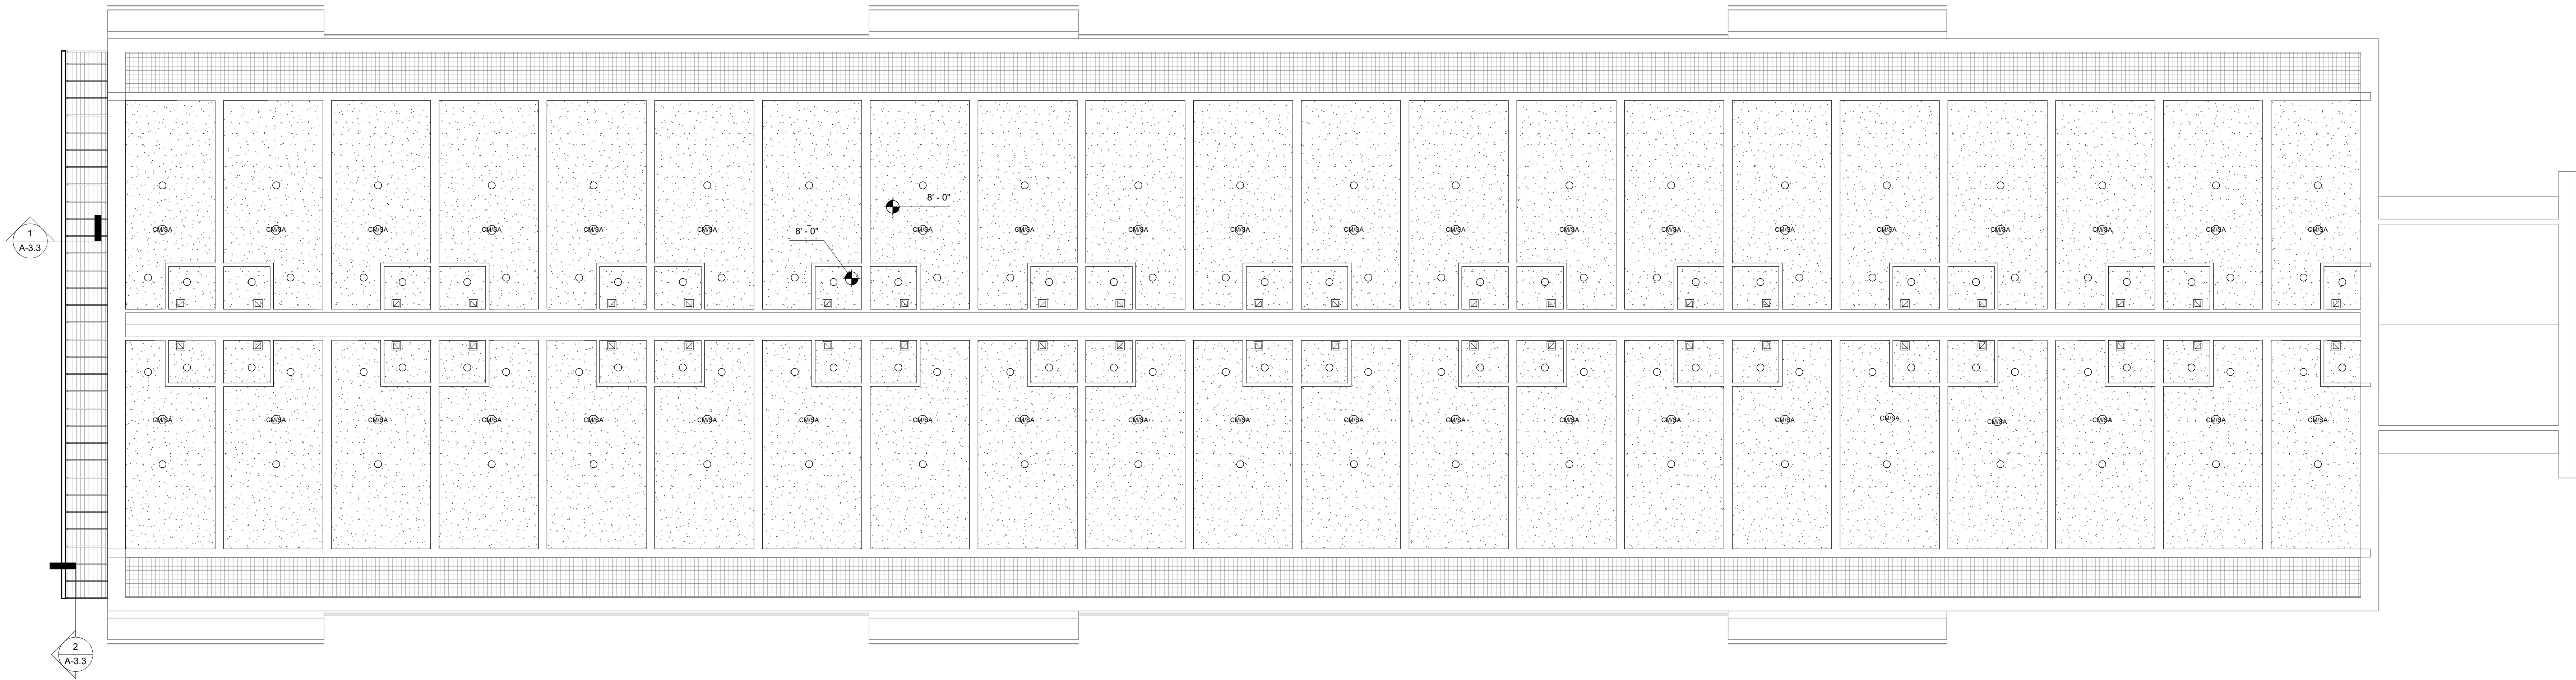

1 2nd Level  
1/8" = 1'-0"

REFLECTED CEILING LEGEND

- EXHAUST DIFFUSER
- CEILING MOUNTED CARBON MONOXIDE/SMOKE DETECTOR
- CEILING MOUNTED EXT SIGN
- FIRE SPRINKLER HEAD
- FINISHED CEILING/SOFFT HEIGHT ABOVE FLOOR LEVEL
- SURFACE MOUNTED LIGHTING

Edmund Garbee, Architect

633 Chestnut Street, Suite 600, Chattanooga, TN 37450  
P. 423.364.2830 email: [ed@garbeearchitecture.com](mailto:ed@garbeearchitecture.com)

JDH Kennesaw  
Extended Stay Hotel  
750 Cobb Place Blvd. NW  
Kennesaw, Georgia 30144

Edmund Goode Garbee Architect of Record is not responsible for interpreting the intent of the construction documents, including making modifications as may be necessary during the construction phase, and is no longer liable for the work where changes to these documents have been made.

Release Date: TBD  
Project No.: 23-015B  
Copyright 2024  
Edmund Goode Garbee Architect  
2nd Level Reflected Ceiling Plan