

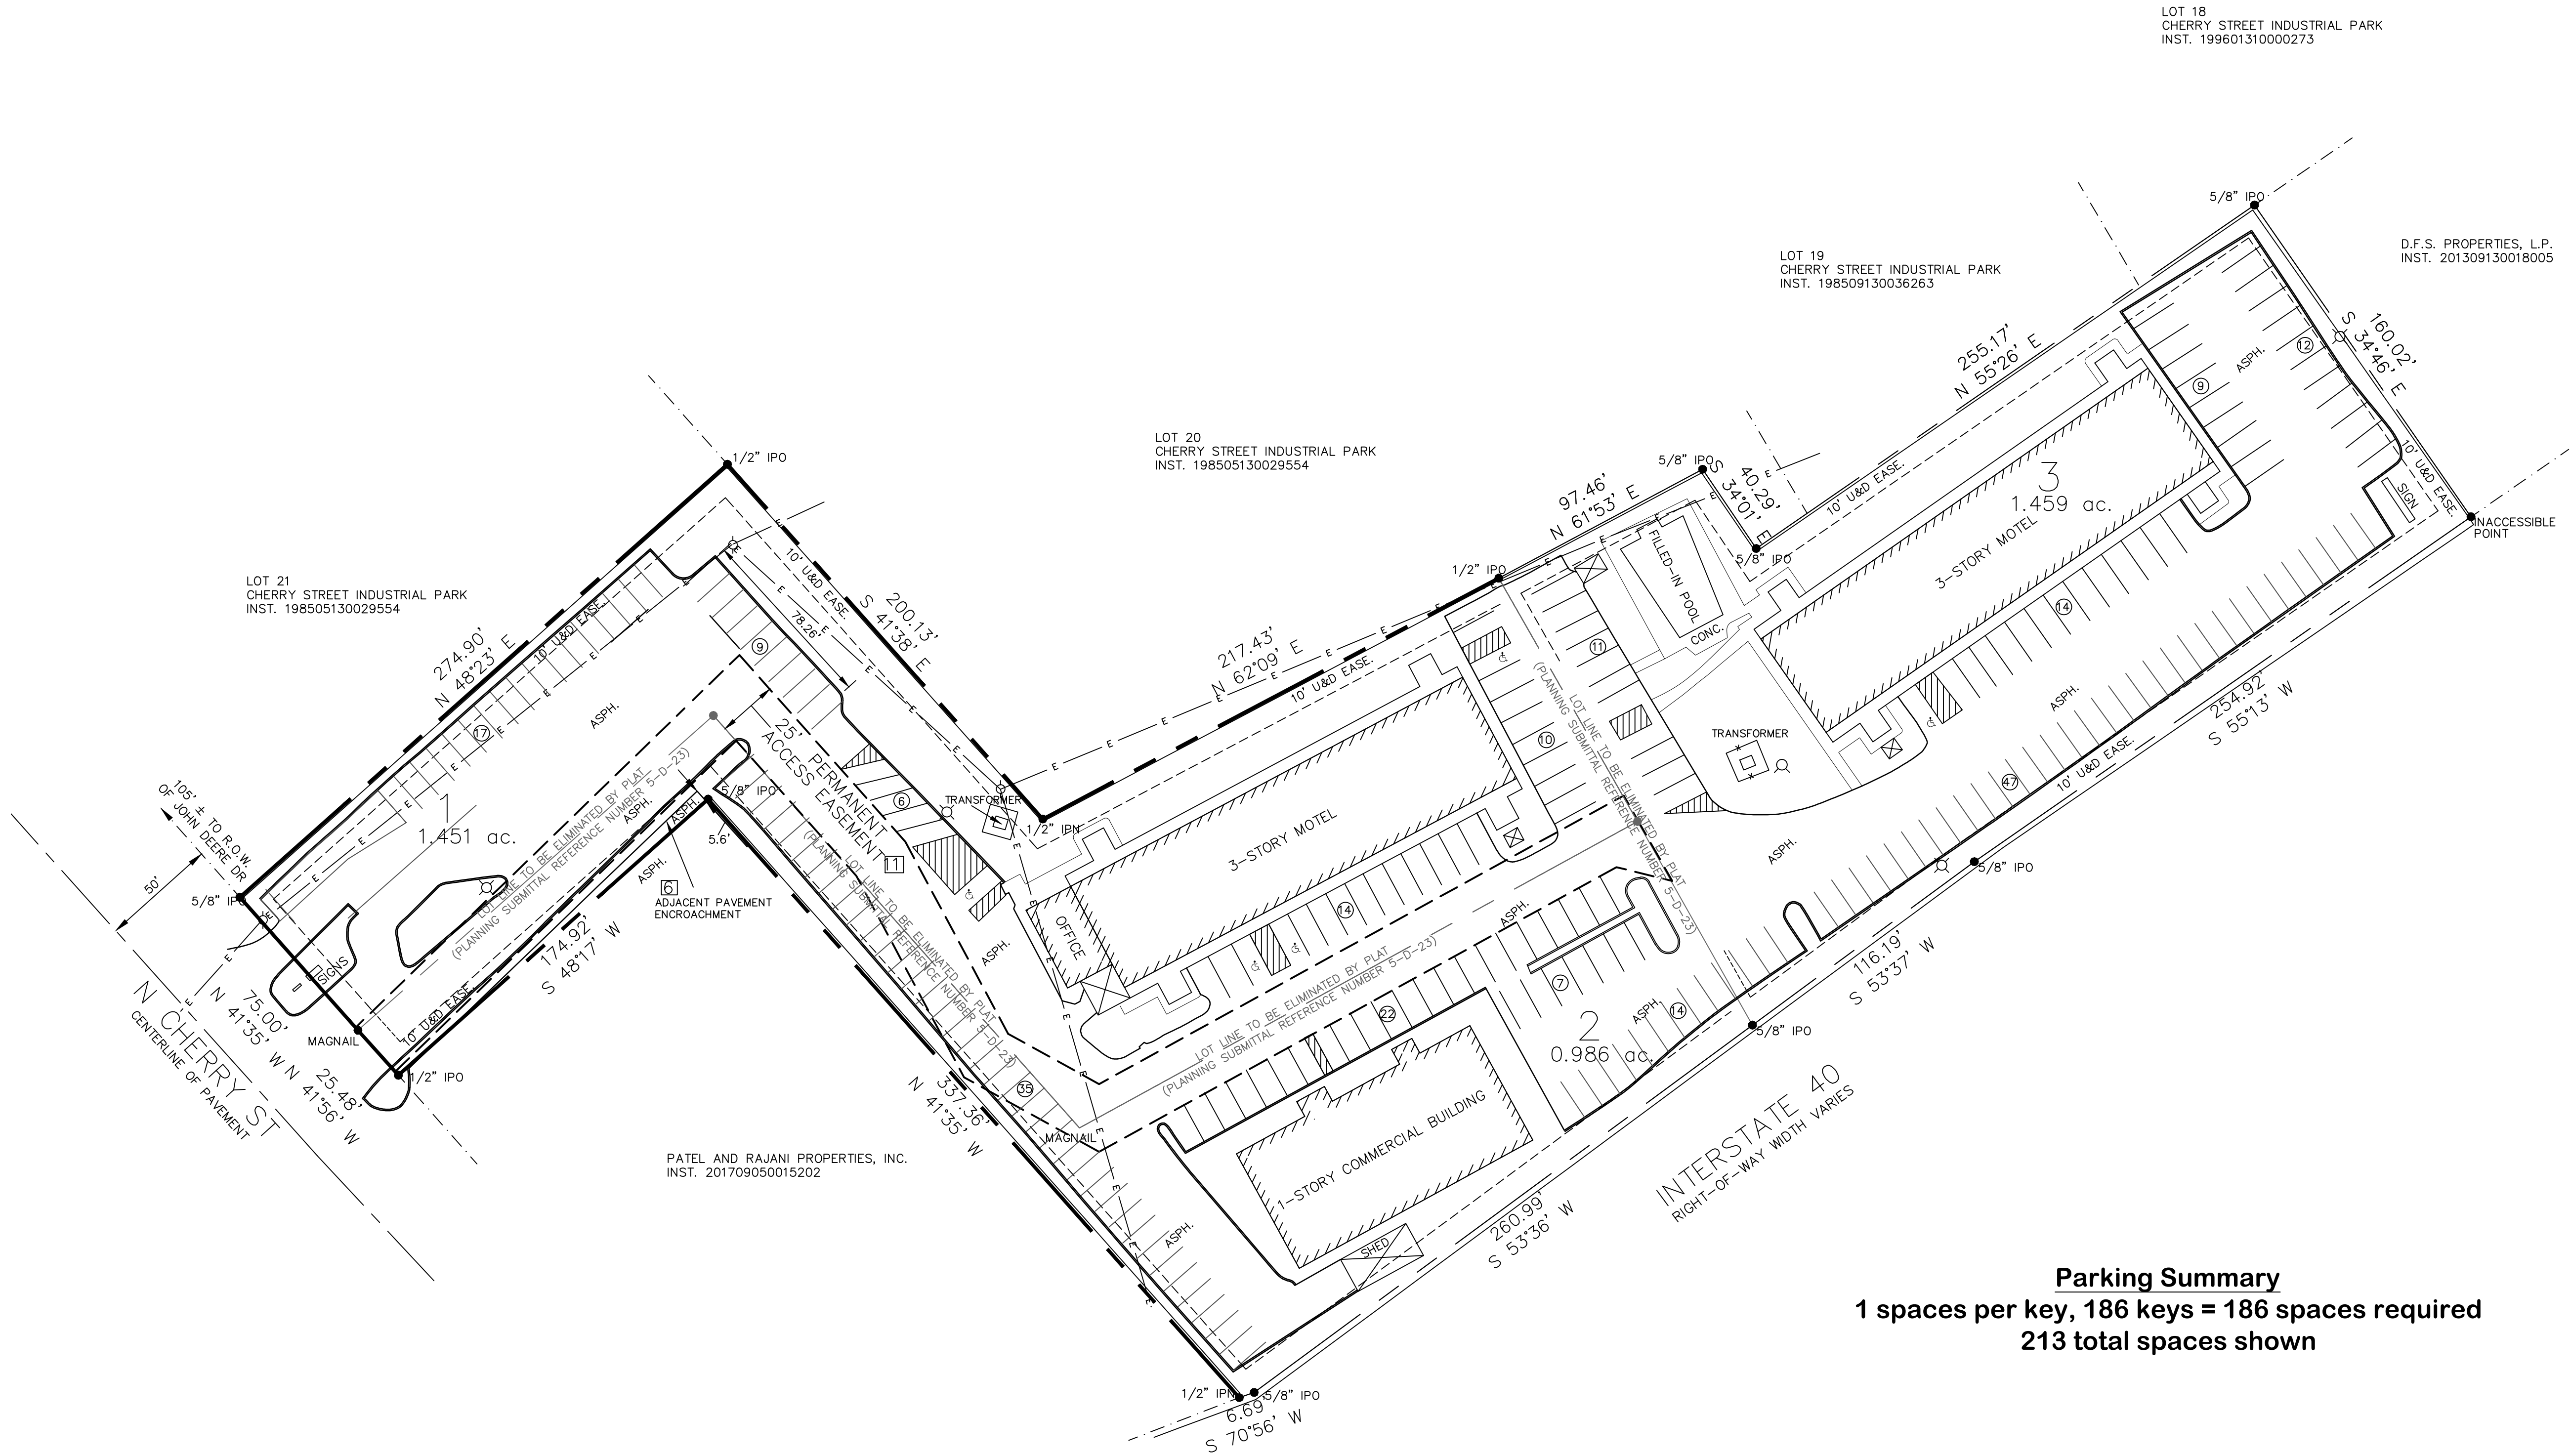


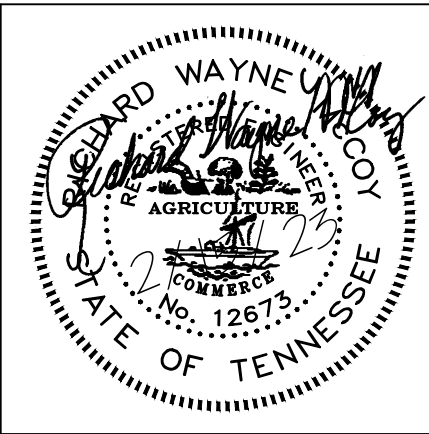

Parking Summary
1 spaces per key, 186 keys = 186 spaces required
213 total spaces shown

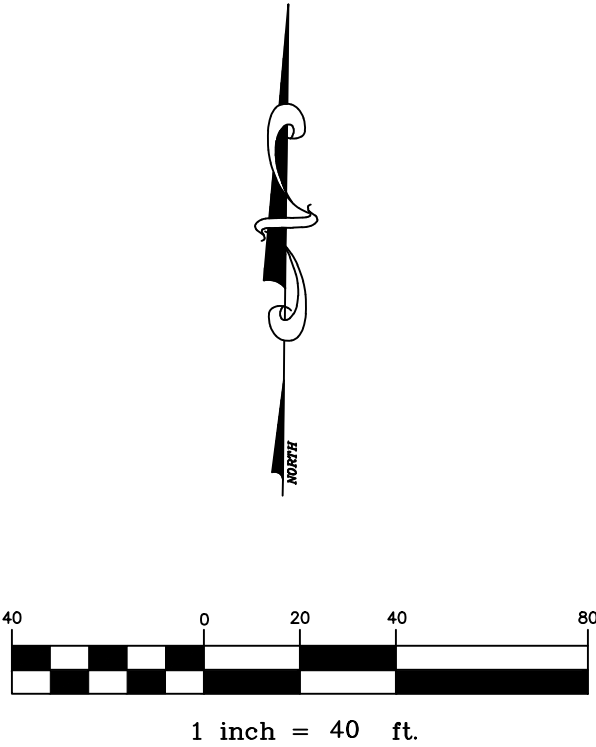

CIVIL ENGINEER:
MILLER MCCOY, INC.
CONSULTING ENGINEERS
201709050015202
CHATTANOOGA, TN 37404
PHONE (423) 898-2661 FAX (423) 898-2664

PLAN PREPARED FOR:
JDH DEVELOPERS
400 Galleria Parkway Suite 1140
Atlanta GA 30339 (11th floor)

PROJECT:
CHERRY STREET LODGE, LLC
1500 N. CHERRY STREET
KNOXVILLE, TN

REVISIONS		
1	LOT LINE ABANDON.	5-25-23
2		
3		
4		
5		
6		
7		
8		
9		
10		

SHEET NAME:
SITE PLAN

DATE: 2-15-23
DRAWN BY: DPP
CHECKED BY: RWM
PROJECT NO.: 22035
SHEET NUMBER:
C-1