


THESE DOCUMENTS ARE THE PROPERTY OF JONES AND JONES ARCHITECTS PC AND THEY OR THE DESIGNS THEY INDICATE MAY NOT BE COPIED WITHOUT WRITTEN CONSENT OF THE ARCHITECT

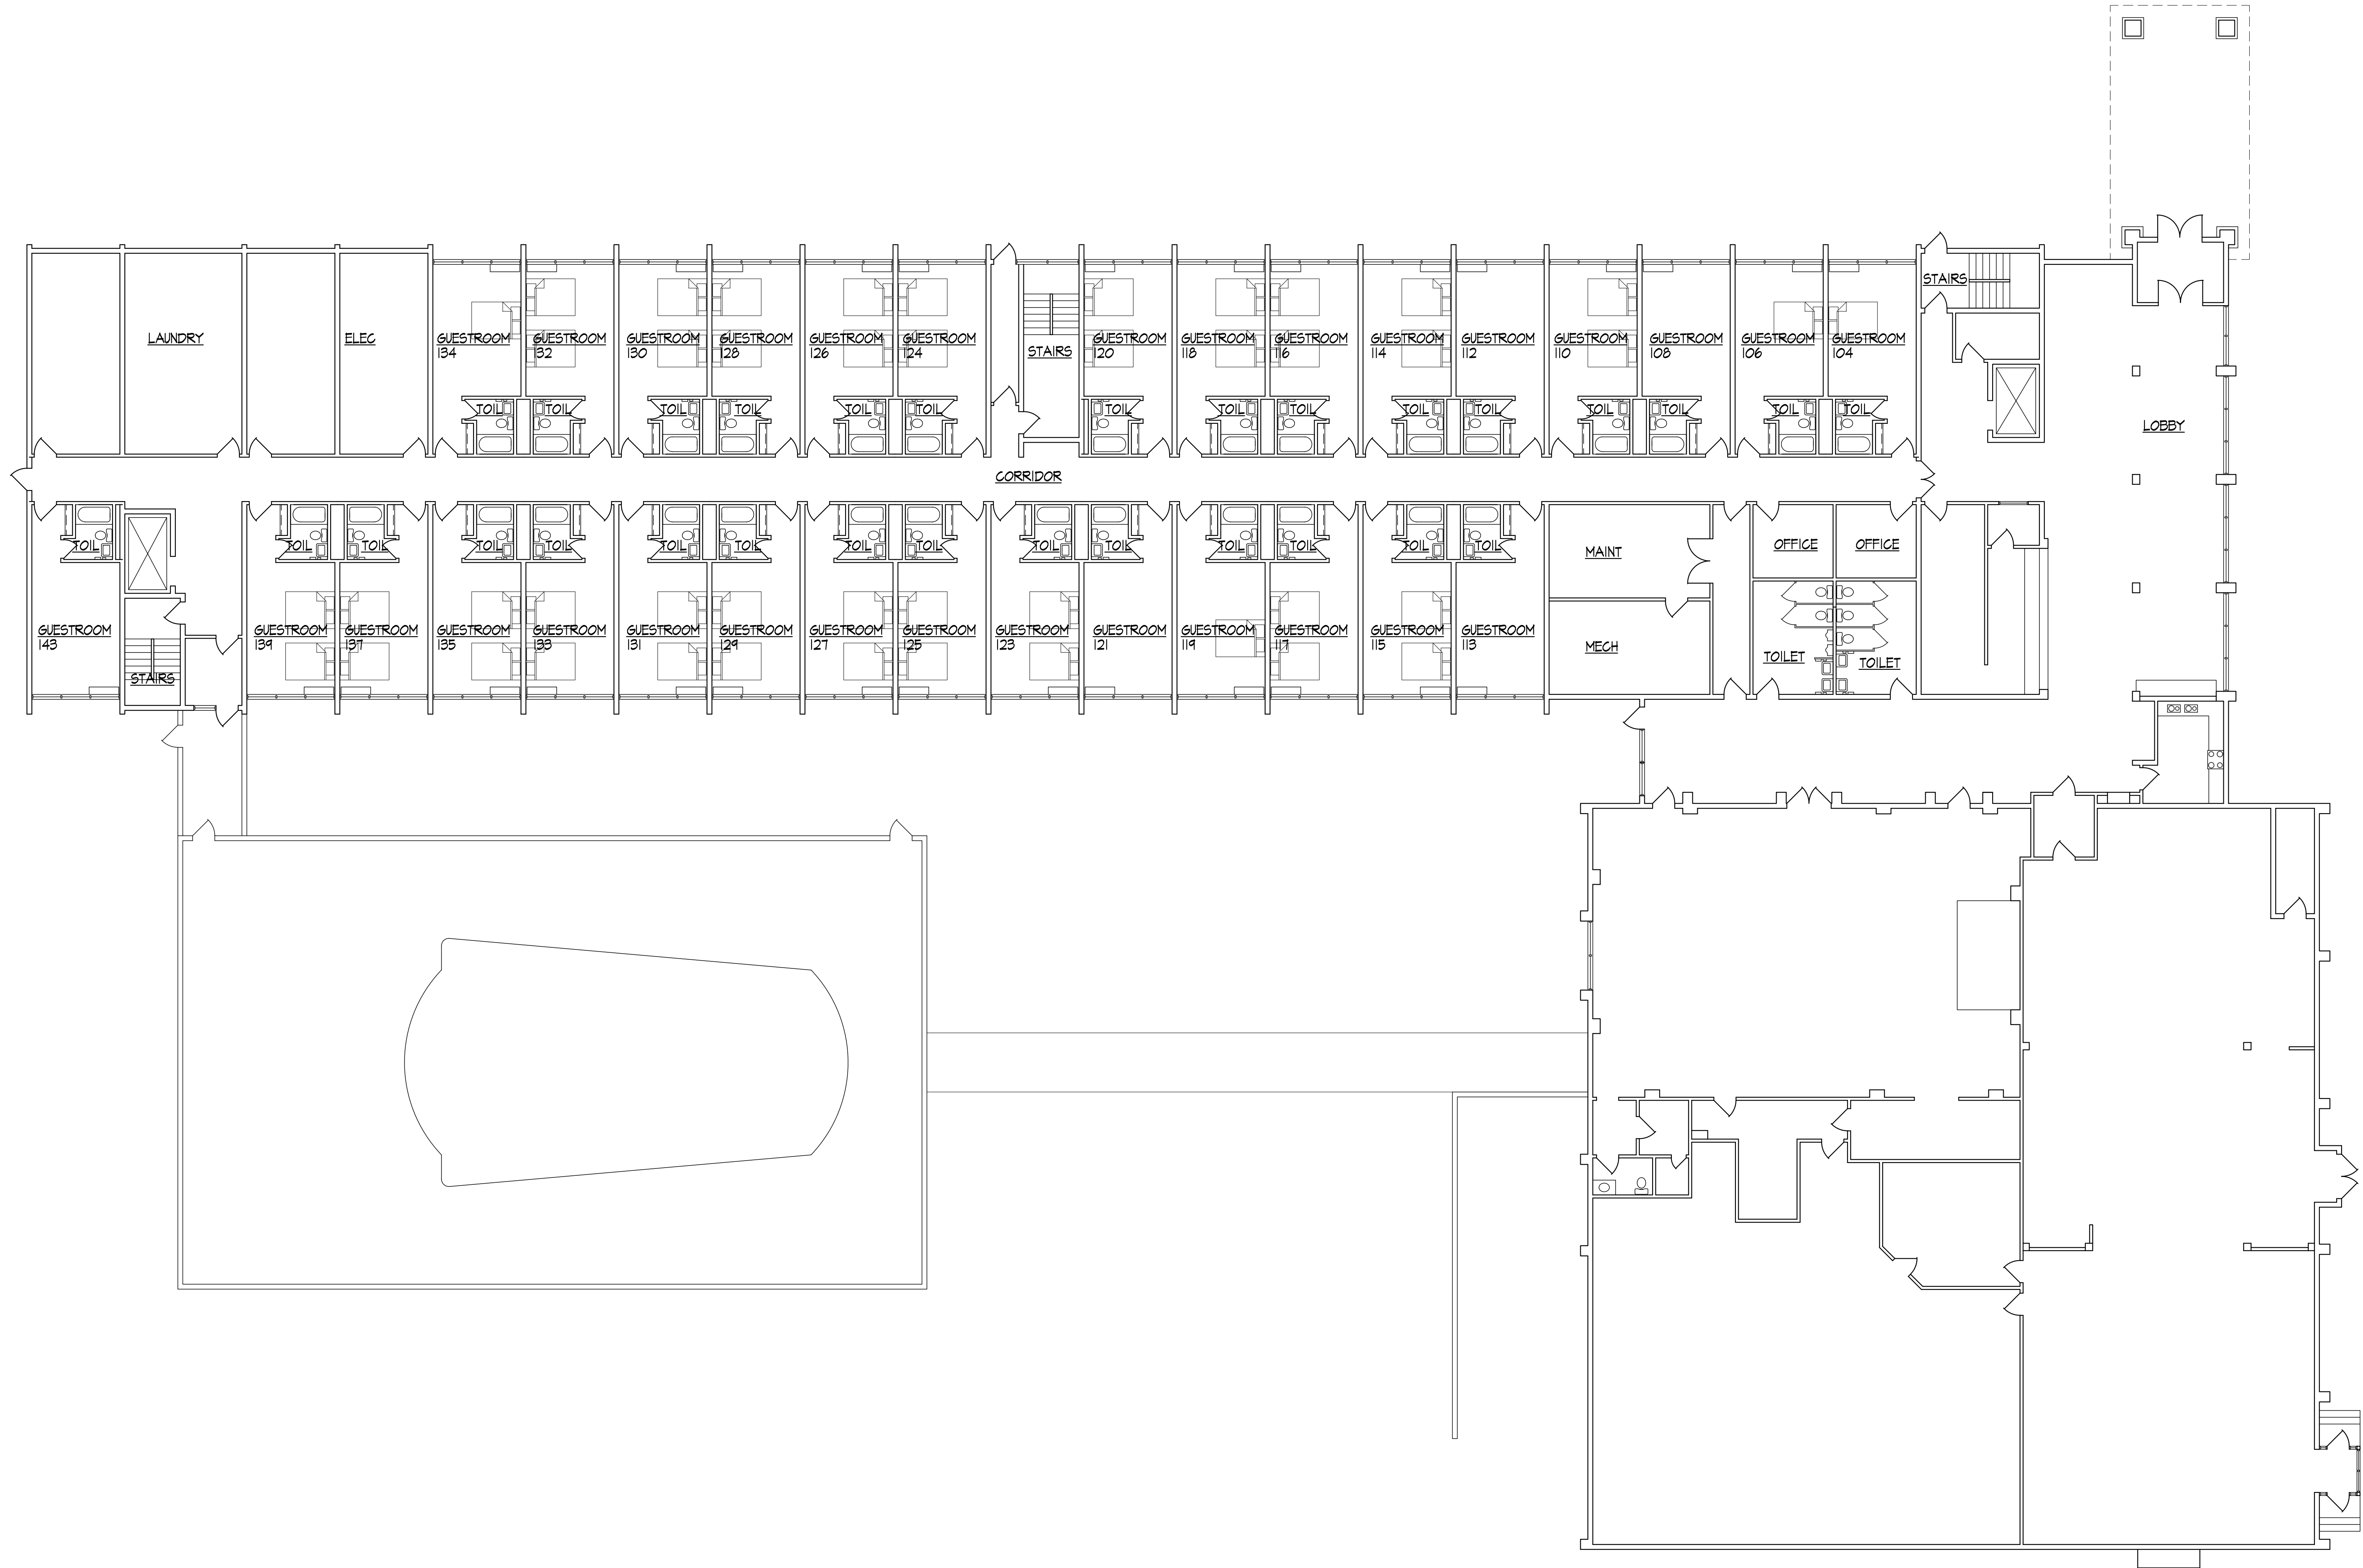

EXISTING FIRST FLOOR PLAN
SCALE 3/32" = 1'-0"


REVISION DATE
1 2 3

ARAAMDA INN
911 EAST OGLETHORPE BLVD
ALBANY, GEORGIA 31705


PROJECT ARCHITECT
RLJ JR
TECHNICIANS
DVJ
COMMISSION NUMBER
2427
DATE
1 NOV 2022

EX1.1


THESE DOCUMENTS ARE THE PROPERTY OF JONES AND JONES ARCHITECTS PC AND THEY OR THE DESIGNS THEY INDICATE MAY NOT BE COPIED WITHOUT WRITTEN CONSENT OF THE ARCHITECT

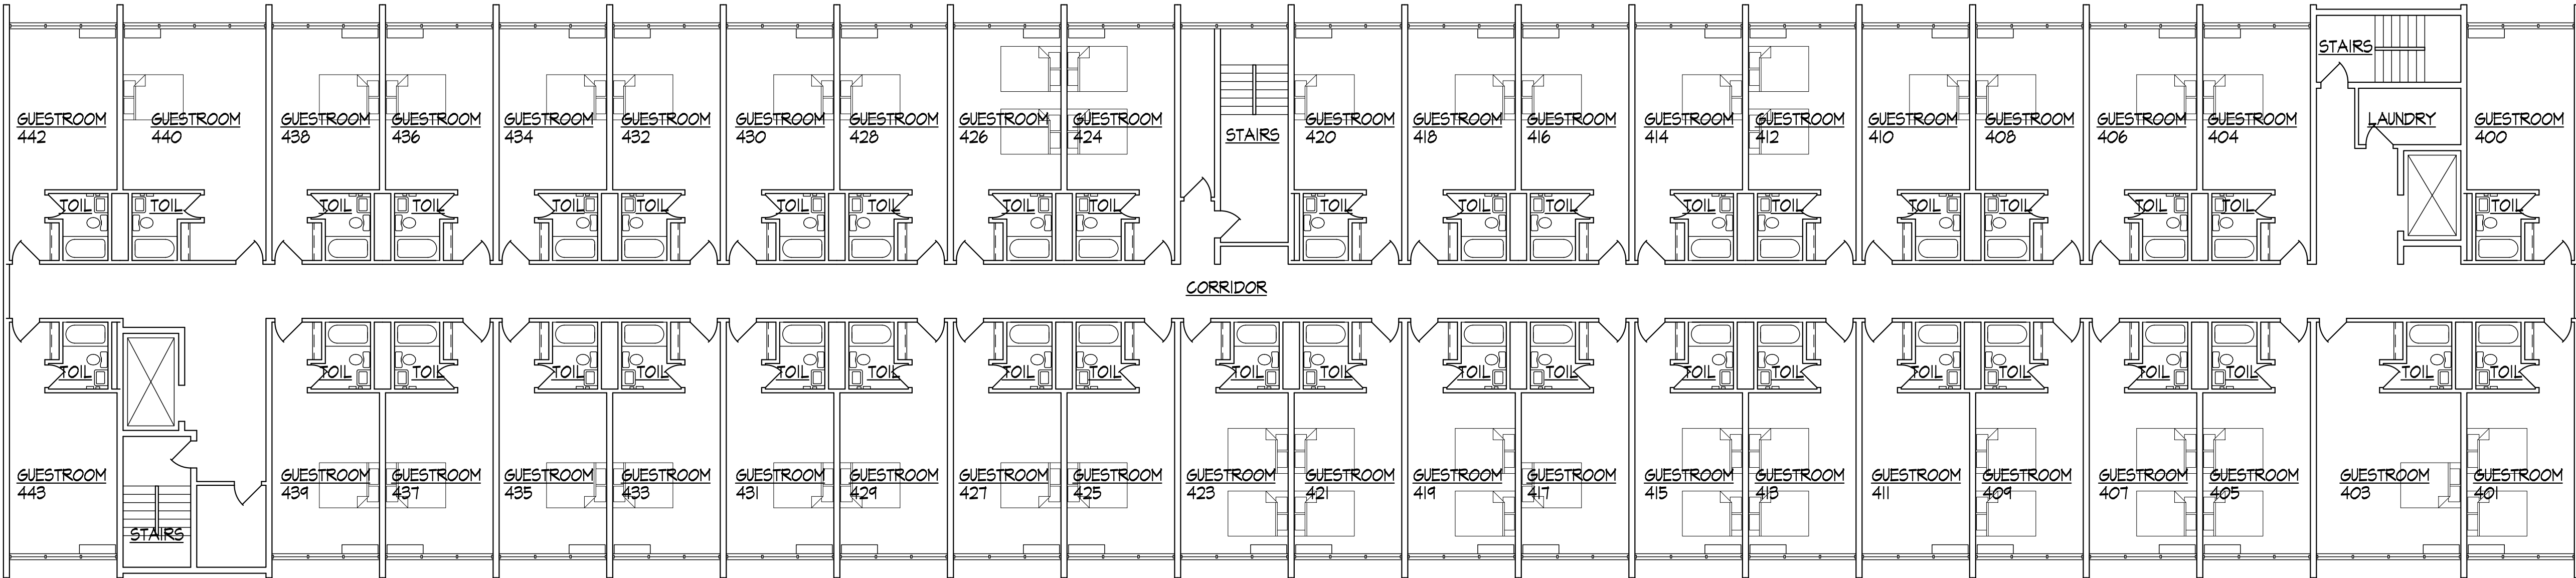

EXISTING FOURTH FLOOR PLAN
SCALE 3/32" = 1'-0"

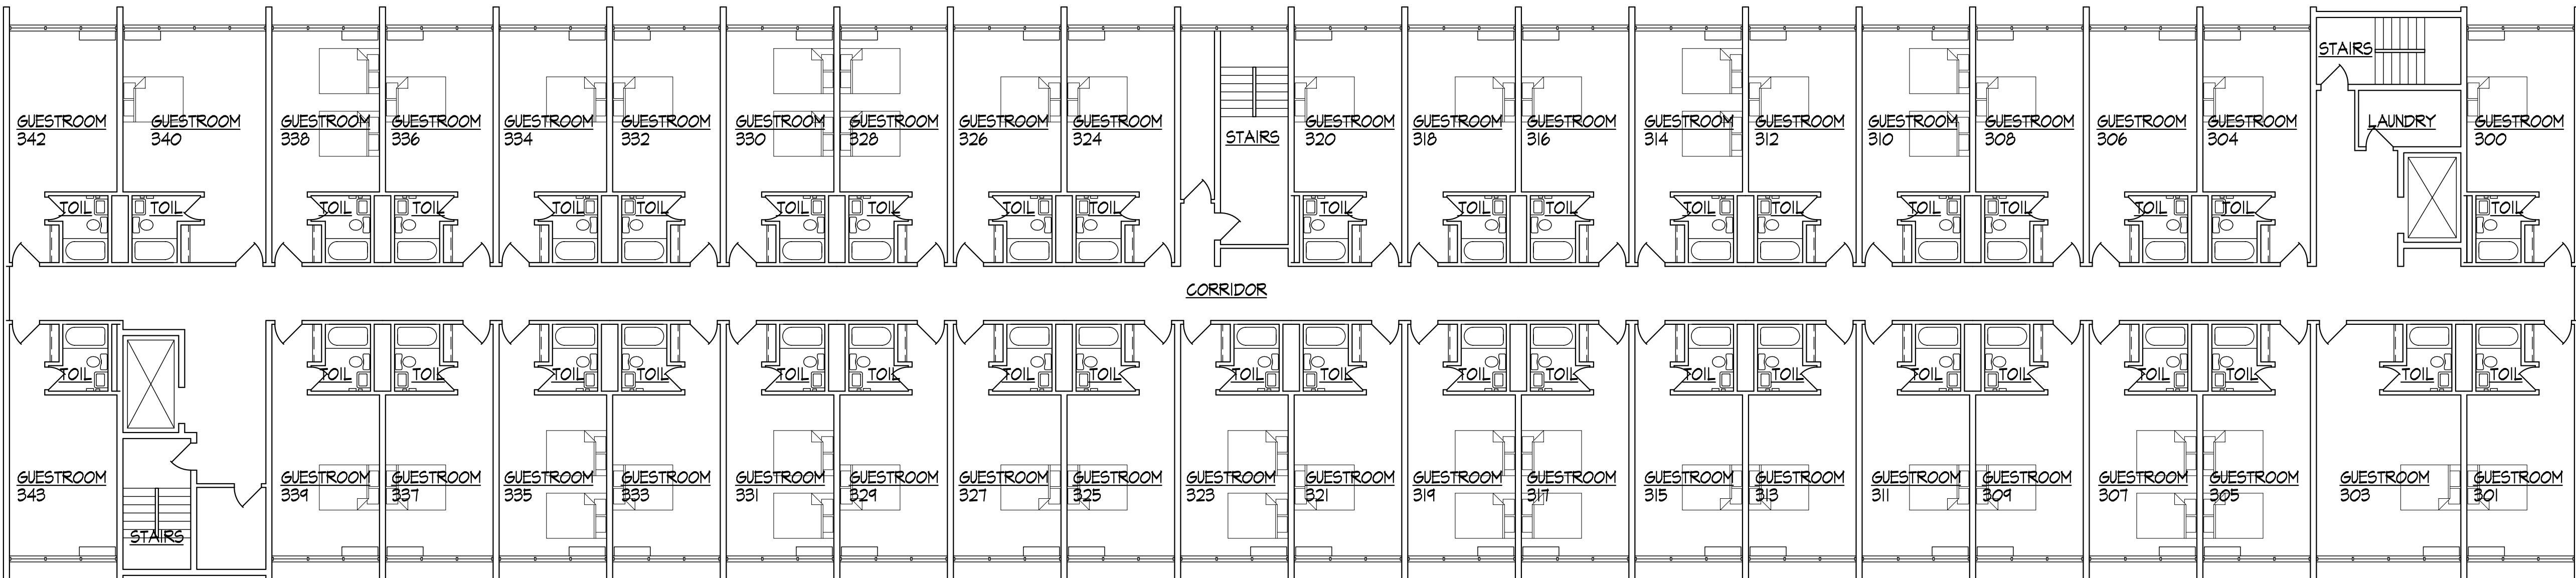

EXISTING THIRD FLOOR PLAN
SCALE 3/32" = 1'-0"

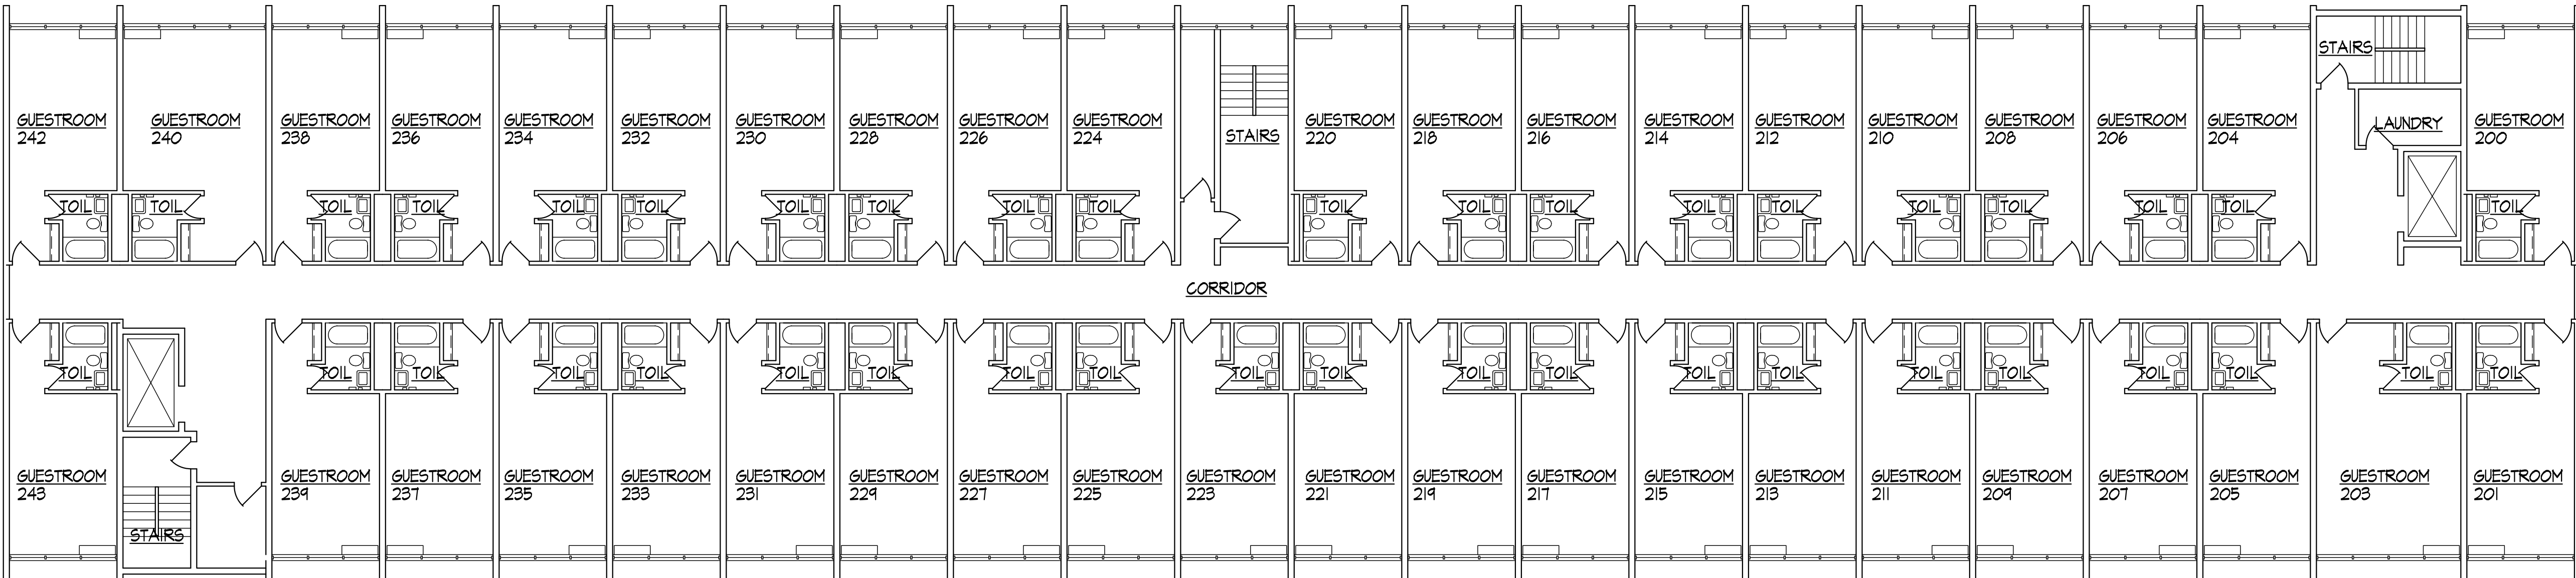

EXISTING SECOND FLOOR PLAN
SCALE 3/32" = 1'-0"

REVISION DATE

1 2 3

ARAAMDA INN
911 EAST OGLETHORPE BLVD
ALBANY, GEORGIA 31705

PROJECT ARCHITECT
RLJ JR
TECHNICIANS
DVJ
COMMISSION NUMBER
2427
DATE
1 NOV 2022

EX1.2