


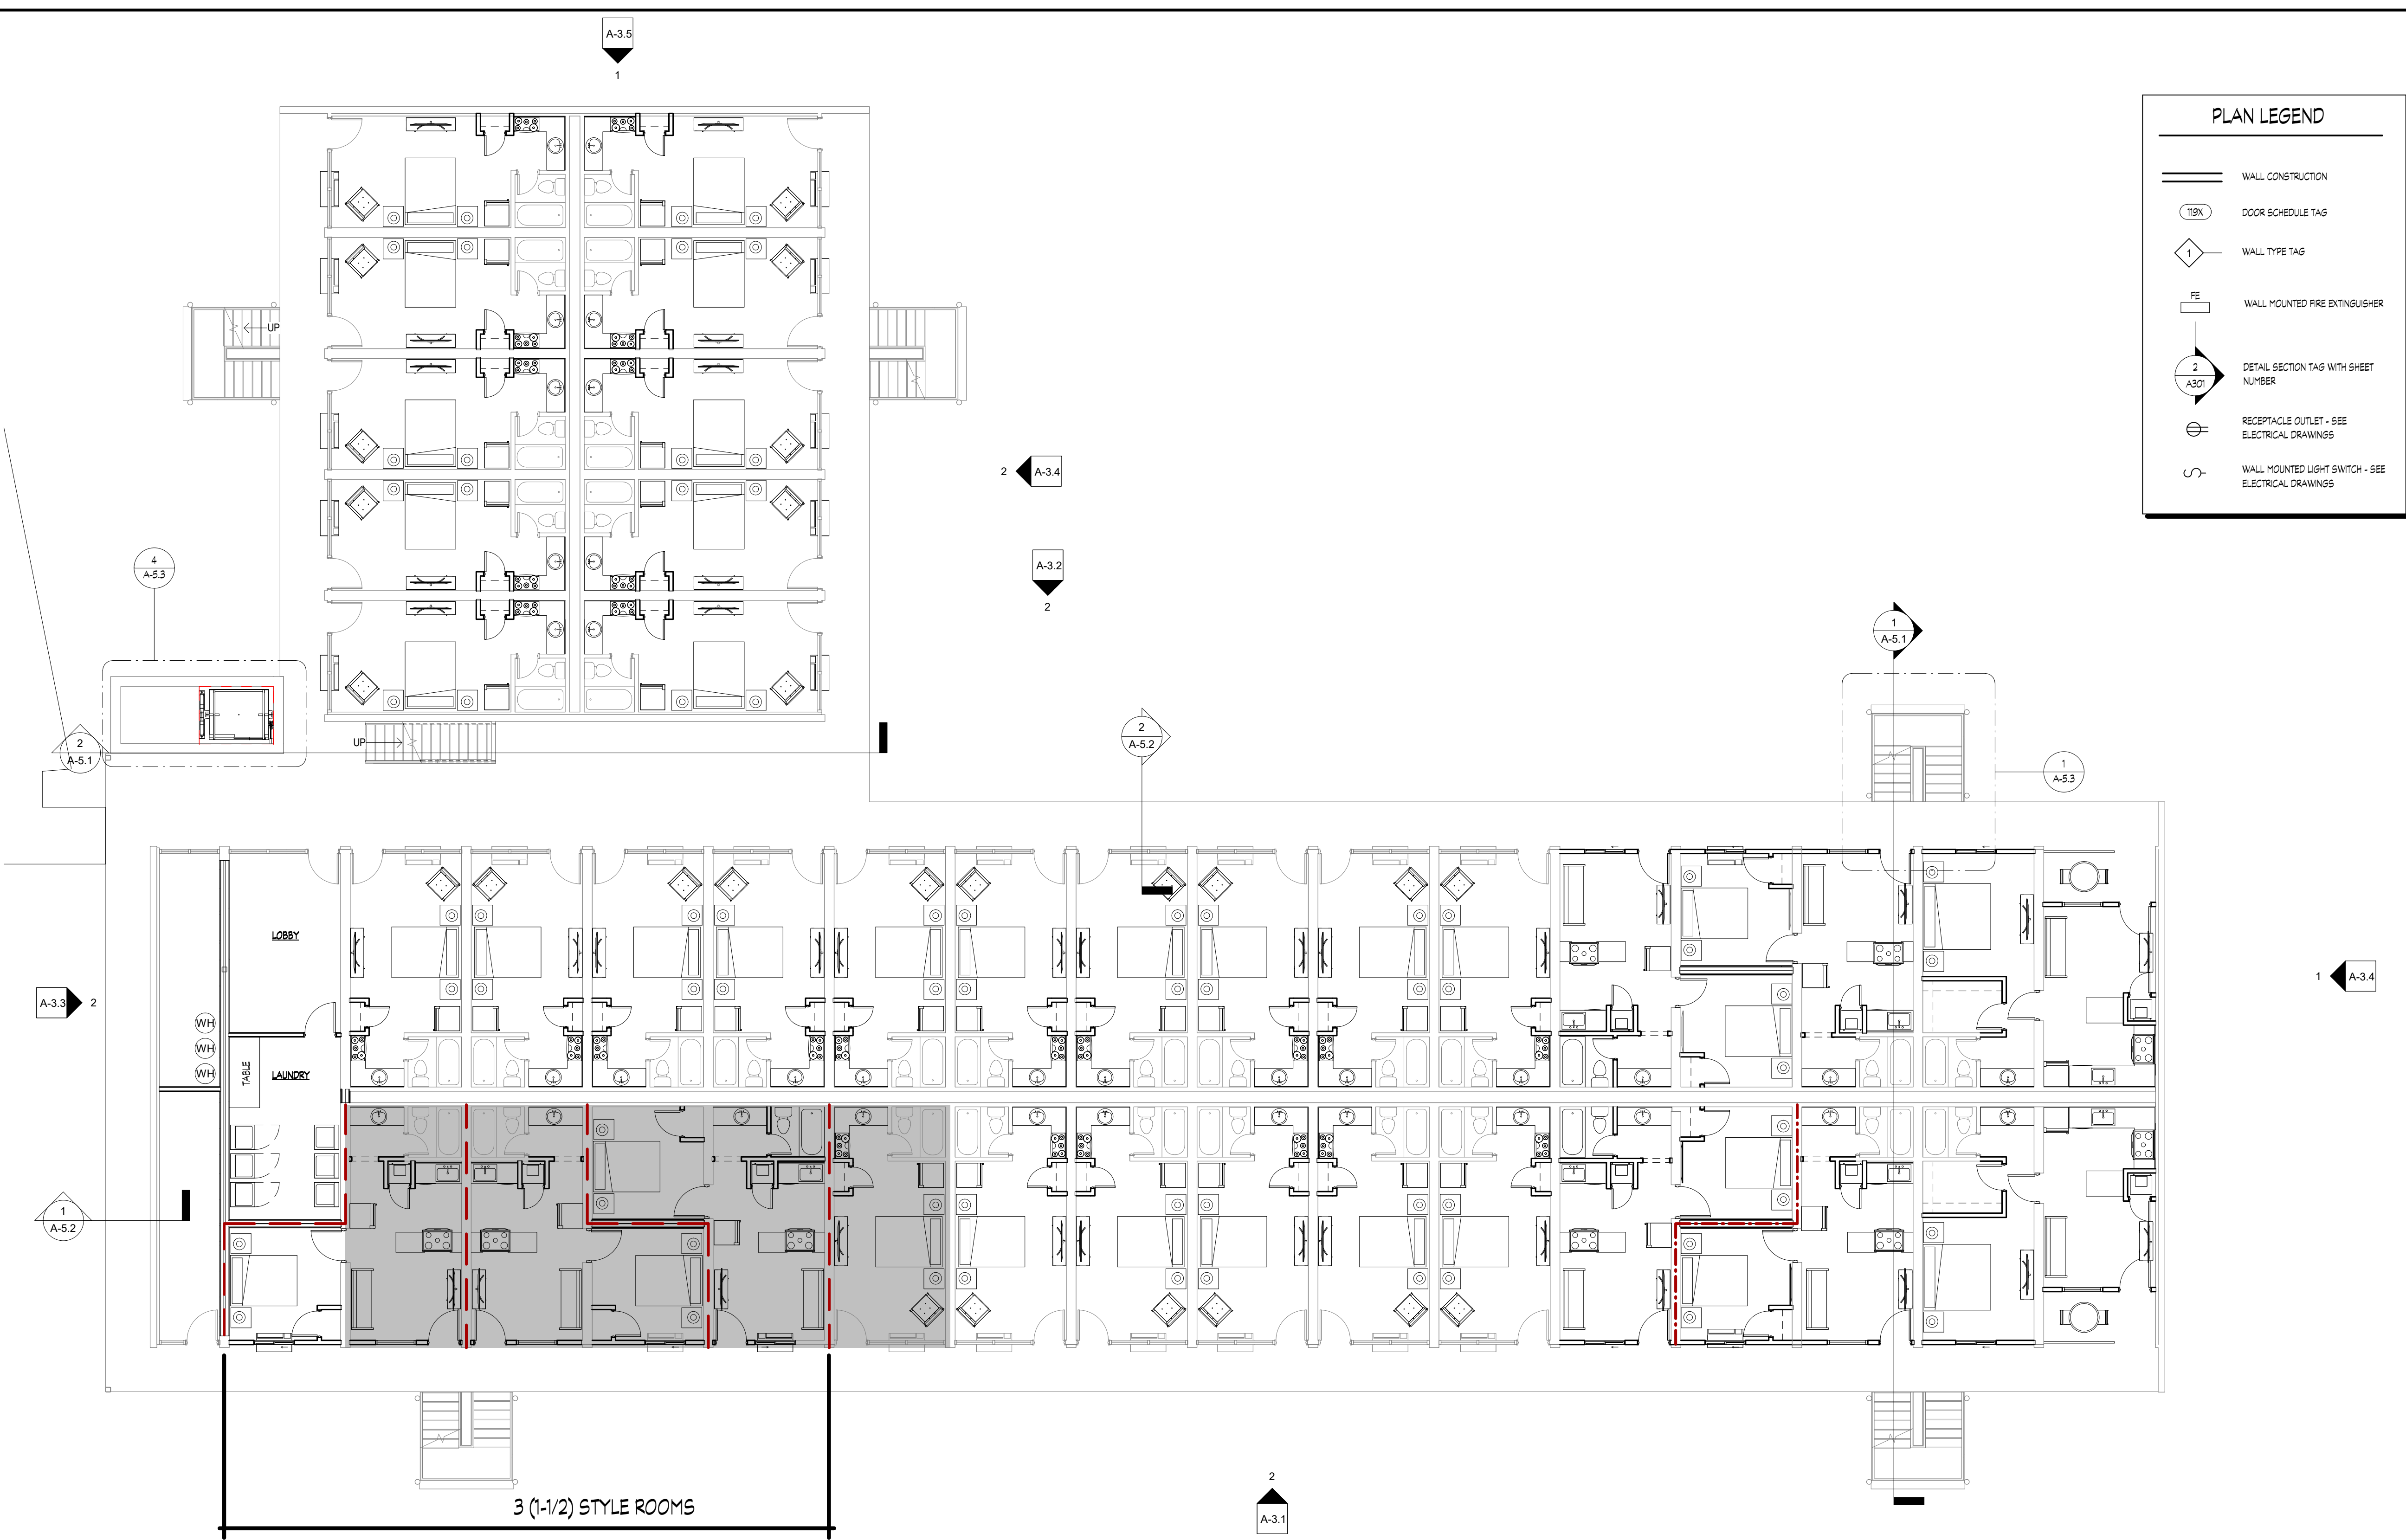

1 Level 1 Floor Plan
1/8" = 1'-0"

PLAN LEGEND

- WALL CONSTRUCTION
- DOOR SCHEDULE TAG
- WALL TYPE TAG
- WALL MOUNTED FIRE EXTINGUISHER
- DETAIL SECTION TAG WITH SHEET NUMBER
- RECEPTACLE OUTLET - SEE ELECTRICAL DRAWINGS
- WALL MOUNTED LIGHT SWITCH - SEE ELECTRICAL DRAWINGS

Revisions		
#	REVISION	DATE

BESSEMER INN RENOVATIONS
at
BESSEMER, ALABAMA


for


JDH DEVELOPERS, INC.
ATTN: JOHN PATEL, (PRES)
400 GALLERIA PARKWAY
SUITE 1140
ATLANTA, GA 30339


MA & A
March Adams & Associates
Consulting Engineers
310 Dadds Ave.
P.O. Box 3689
Chattanooga, Tennessee 37404
PH: (423)698-6675

DRAWN:	3
CHECKED:	Checker
JOB No.	21-008
DATE:	July 31, 2021

A-1.1
Level 1 Floor Plan

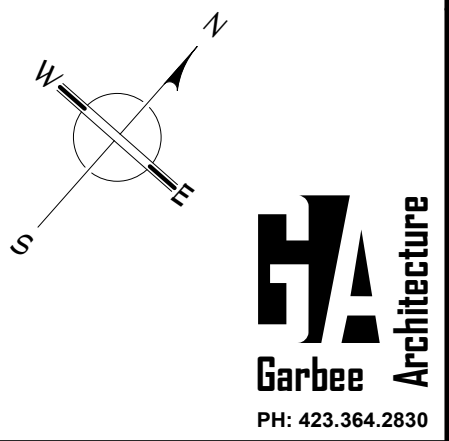

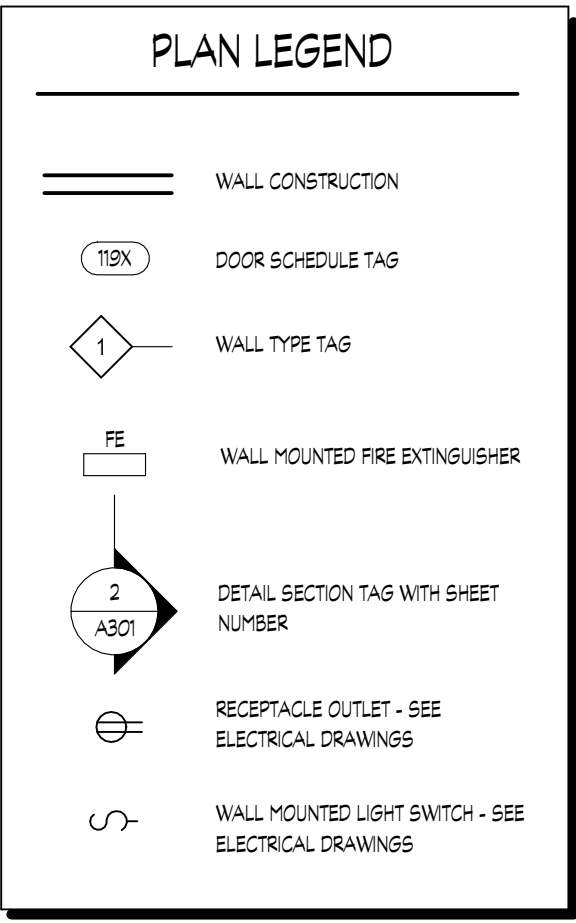

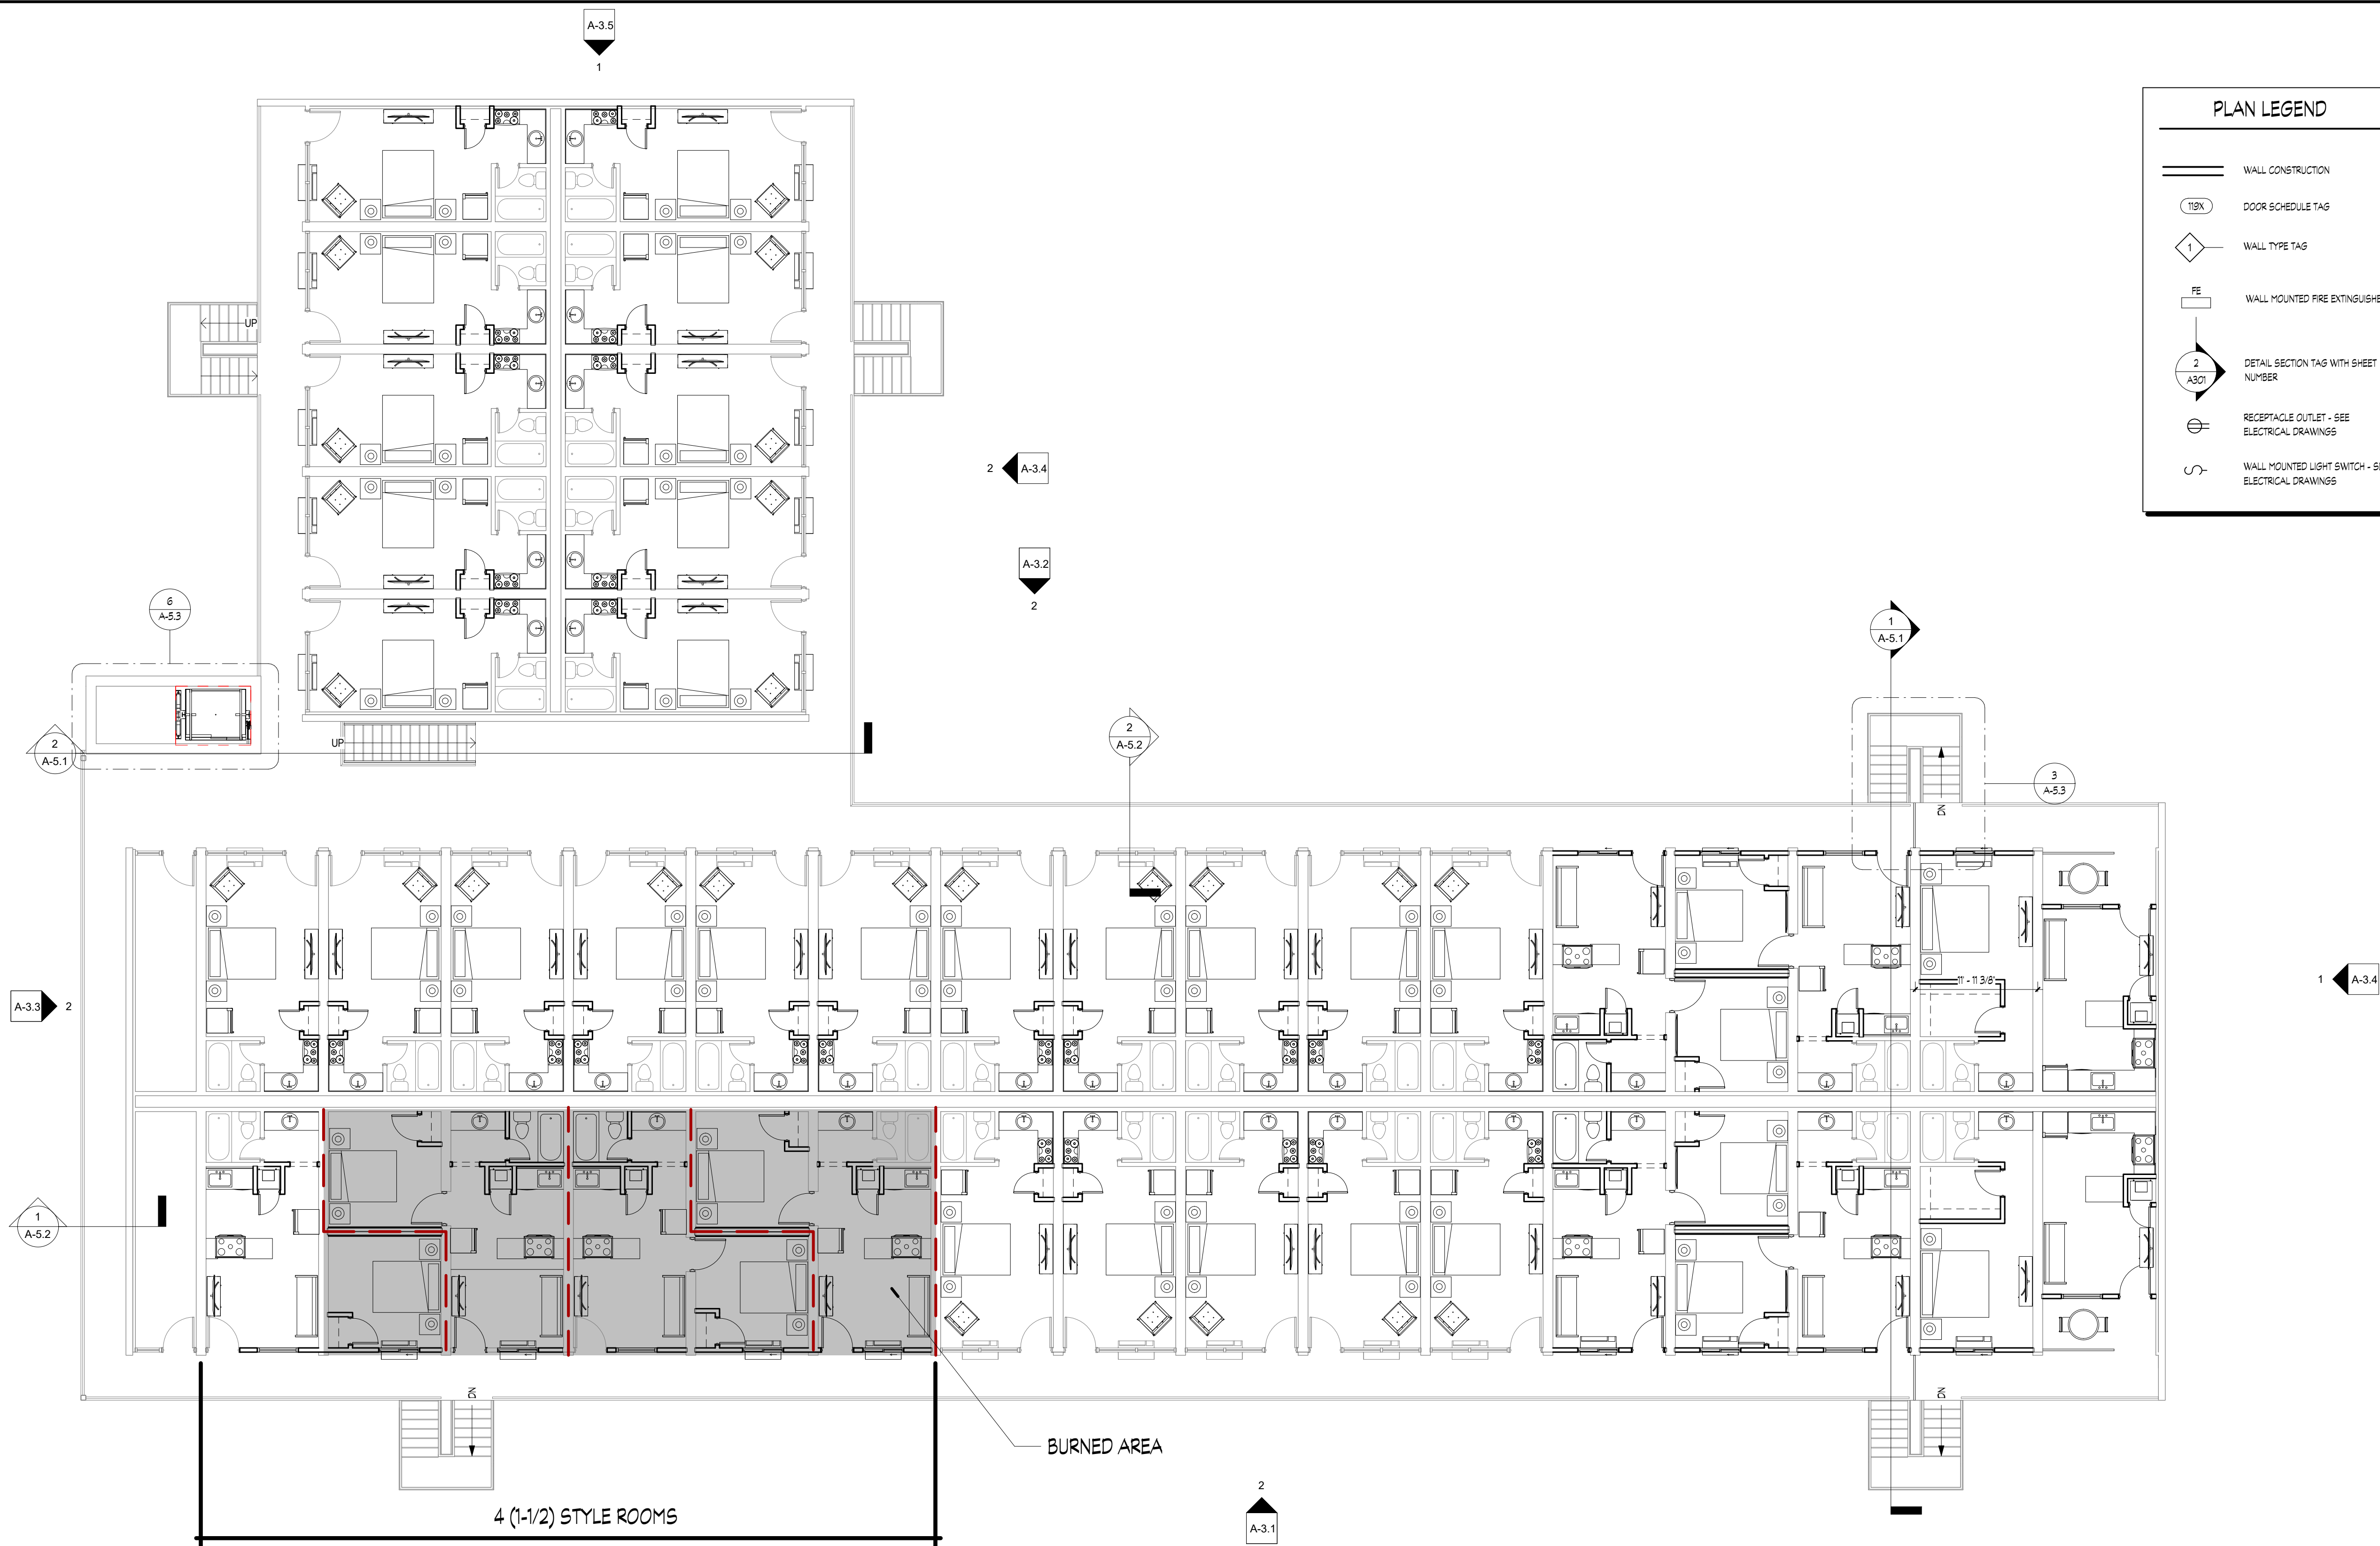

1 Level 3 Floor Plan
1/8" = 1'-0"

PLAN LEGEND		
	WALL CONSTRUCTION	
	DOOR SCHEDULE TAG	
	WALL TYPE TAG	
	WALL MOUNTED FIRE EXTINGUISHER	
	DETAIL SECTION TAG WITH SHEET NUMBER	
	RECEPTACLE OUTLET - SEE ELECTRICAL DRAWINGS	
	WALL MOUNTED LIGHT SWITCH - SEE ELECTRICAL DRAWINGS	

Revisions		
#	REVISION	DATE

BESSEMER INN
RENOVATIONS

at

BESSEMER, ALABAMA

for

JDH DEVELOPERS, INC.
ATTN: JOHN PATEL, (PRES)
400 GALLERIA PARKWAY
SUITE 1140
ATLANTA, GA 30339

March Adams
& Associates
Consulting Engineers
310 Dadds Ave.
P.O. Box 3689
Chattanooga, Tennessee 37404
PH: (423)698-6675

DRAWN:	Author
CHECKED:	Checker
JOB No:	21-008
DATE:	July 31, 2021

A-1.3

Level 3 Floor Plan

Garbee
Architecture
PH: 423.364.2830